




NORTH ELEVATION

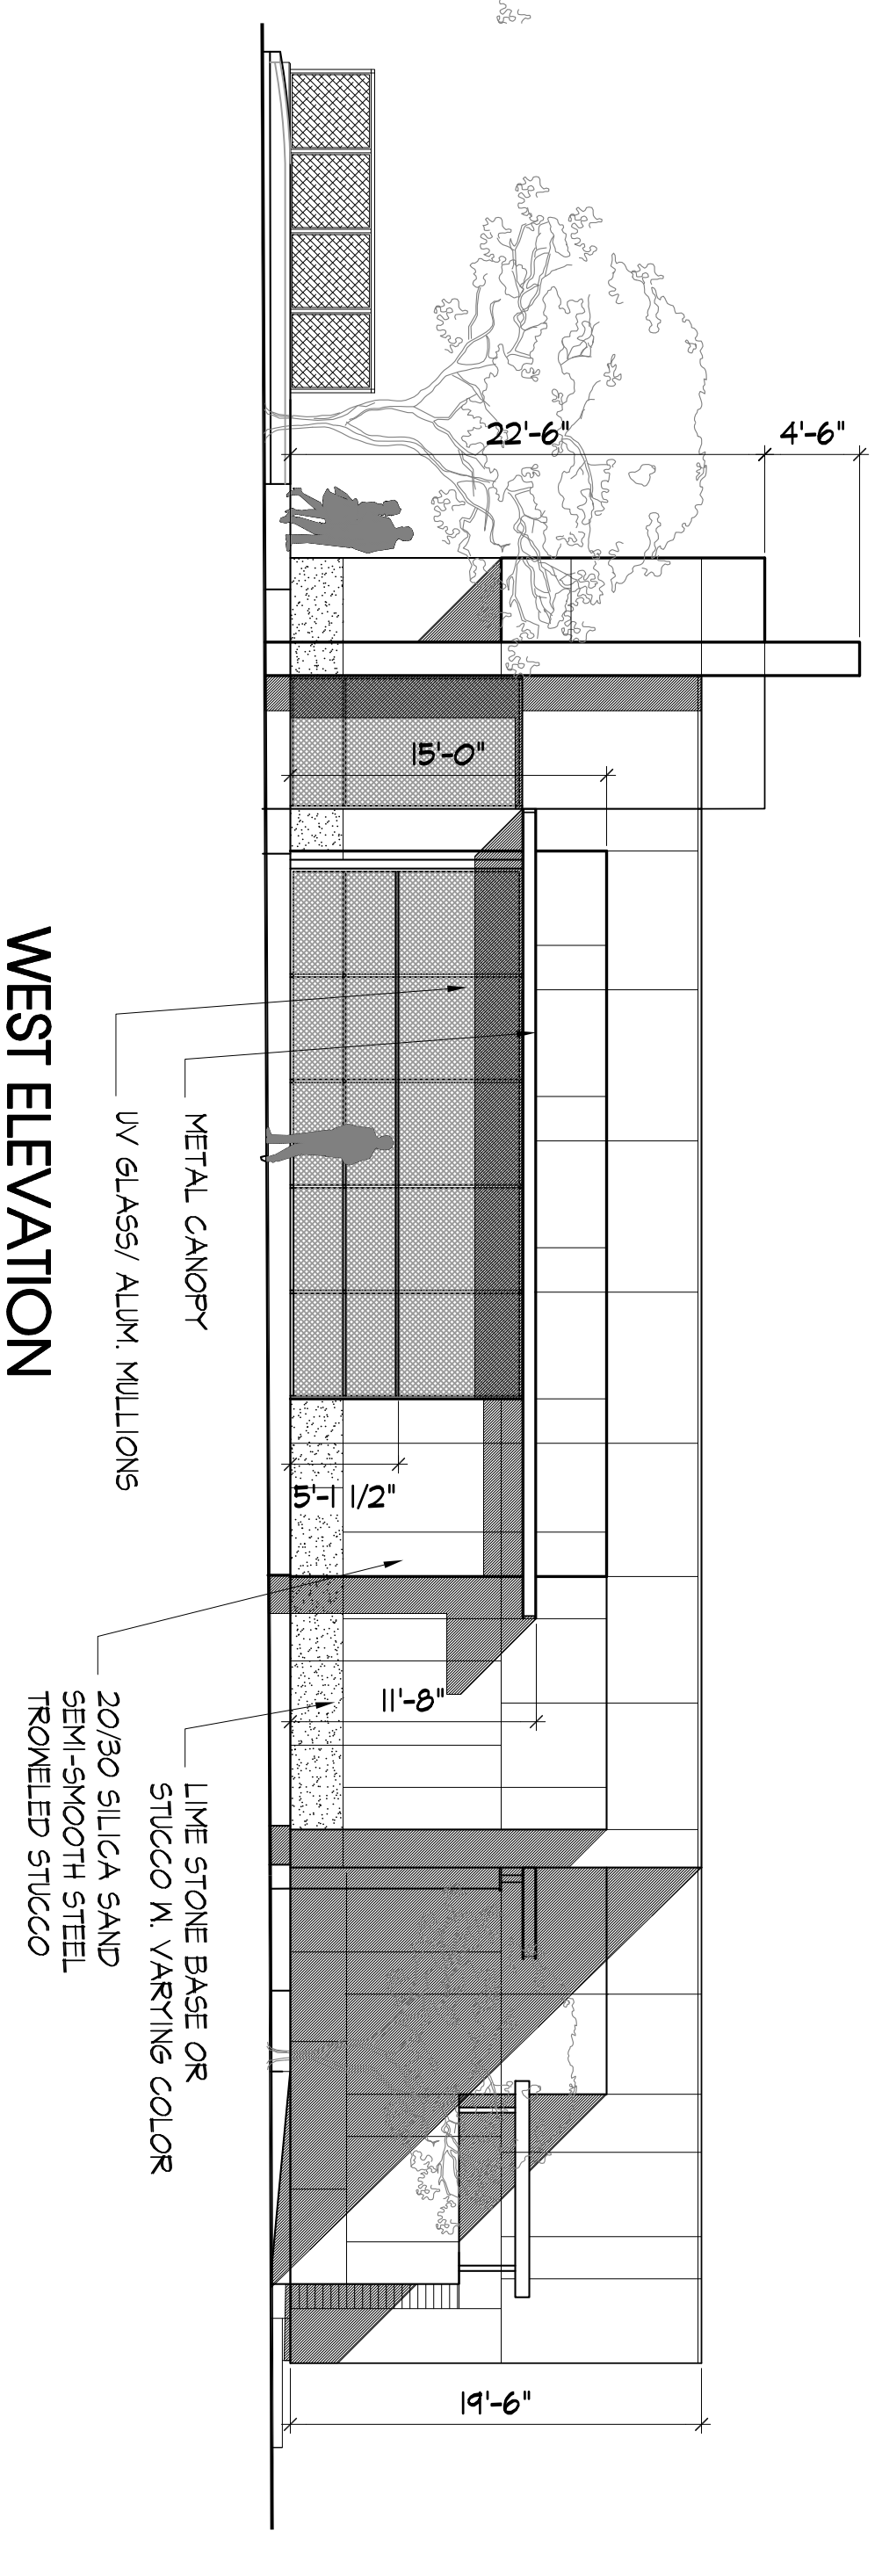


WEST ELEVATION

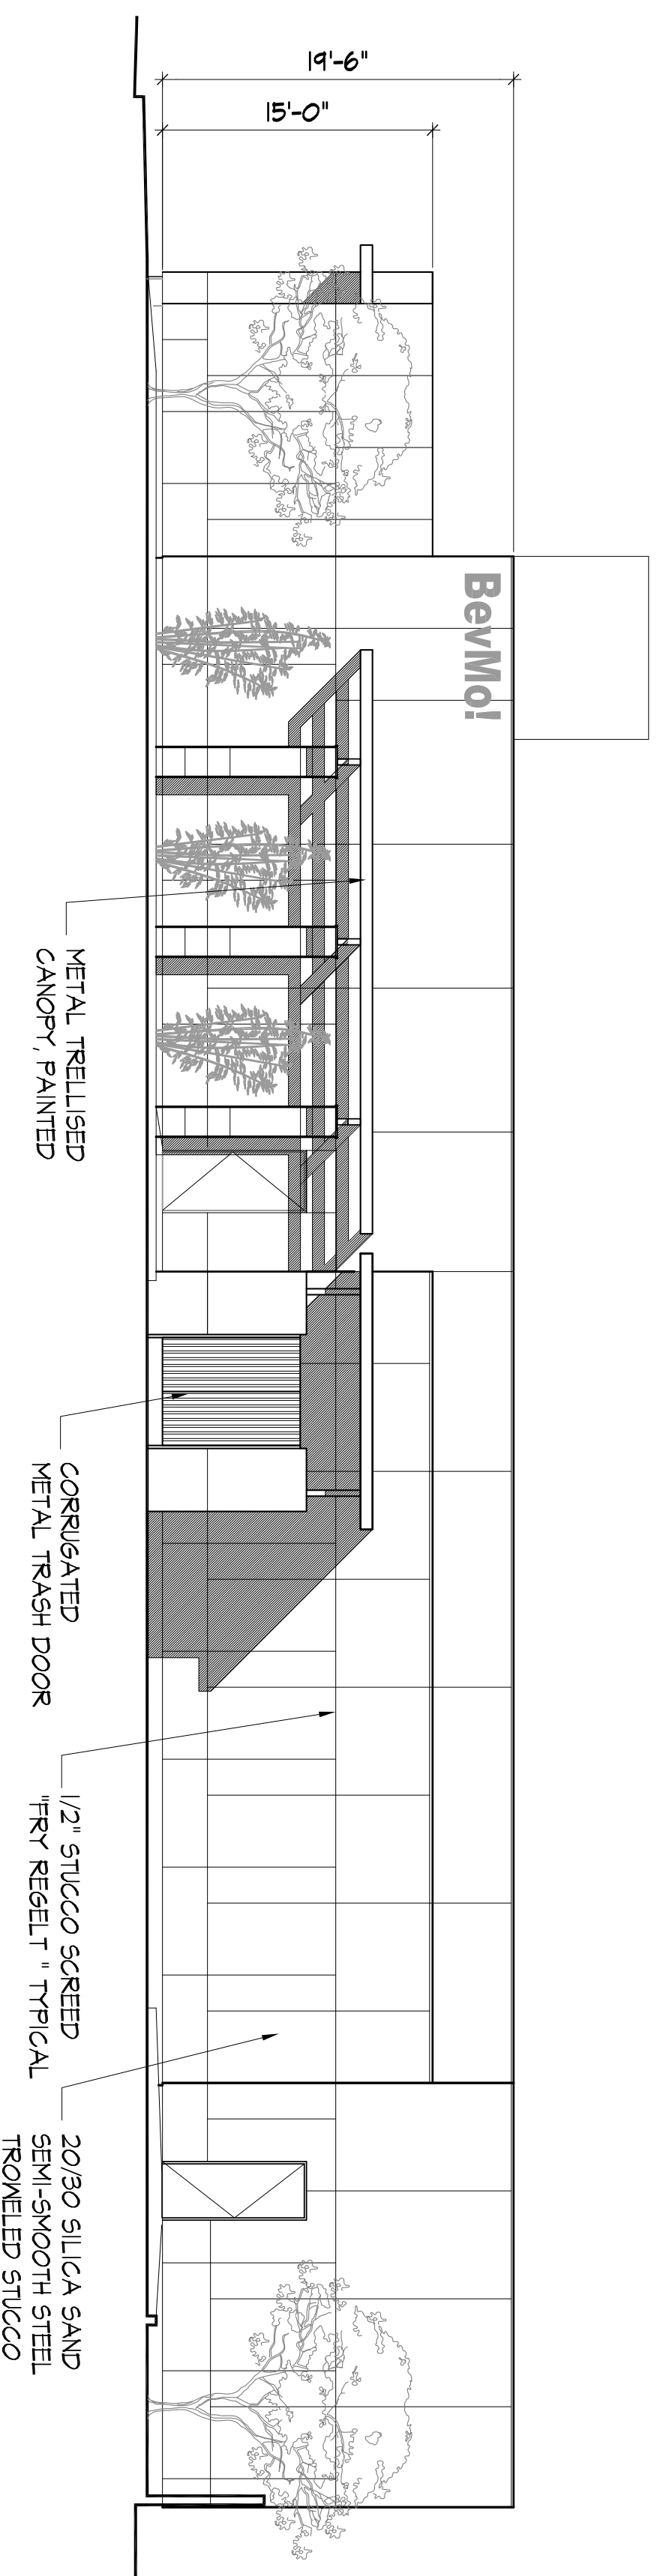

SOUTH ELEVATION

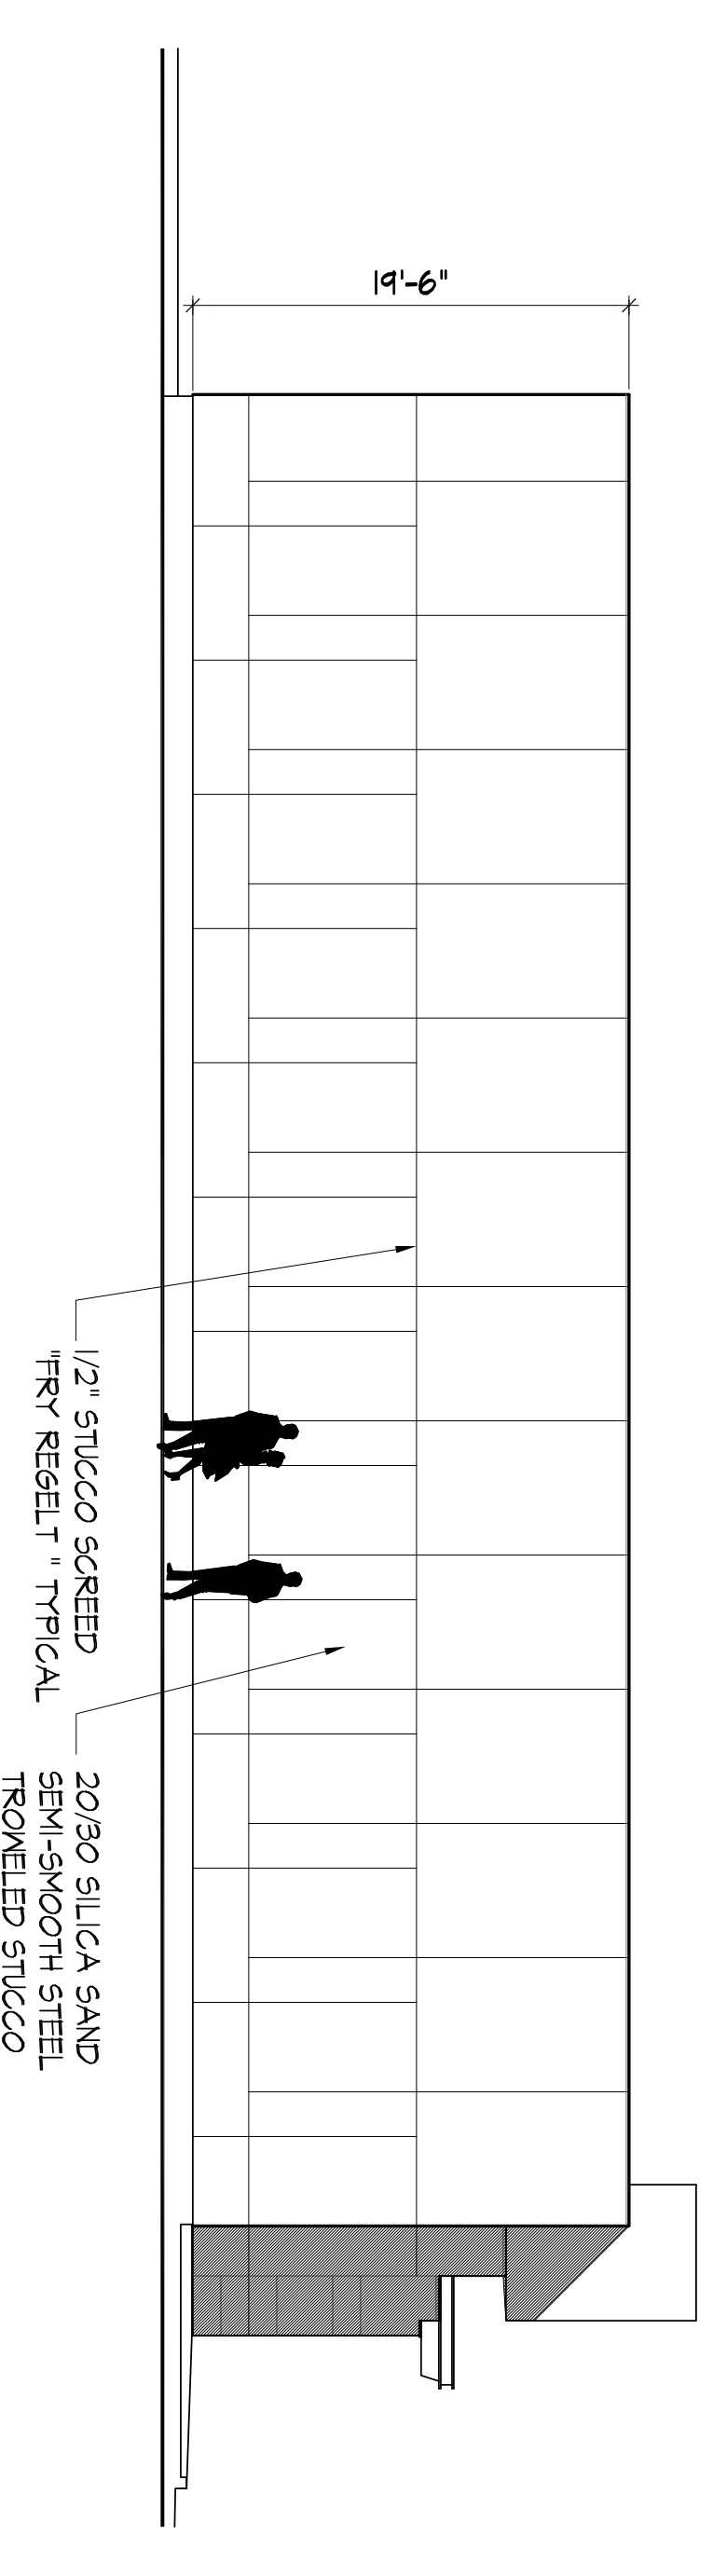

EAST ELEVATION

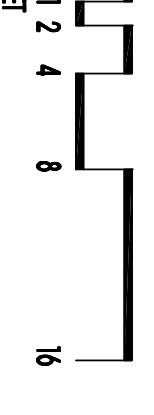

SK 3-1

OWNER  
**MICHEL ENTERPRISES**  
979 CAMBRIDGE RD.  
REDWOOD CITY, CA 94061  
TEL: 510/763-4880  
EMAIL: ymichel@comcast.net

ARCHITECT  
**JONATHAN MANSOUR**  
6722 FREEDOM COURT  
SAN JOSE, CA 95120  
TEL: 408/997-0112

PROJECT NO:  
DRAWN BY: 1/8-1/4  
SCALE: 1/8"=1'-0"  
DATE: 06/01/2014