


FIRST STREET

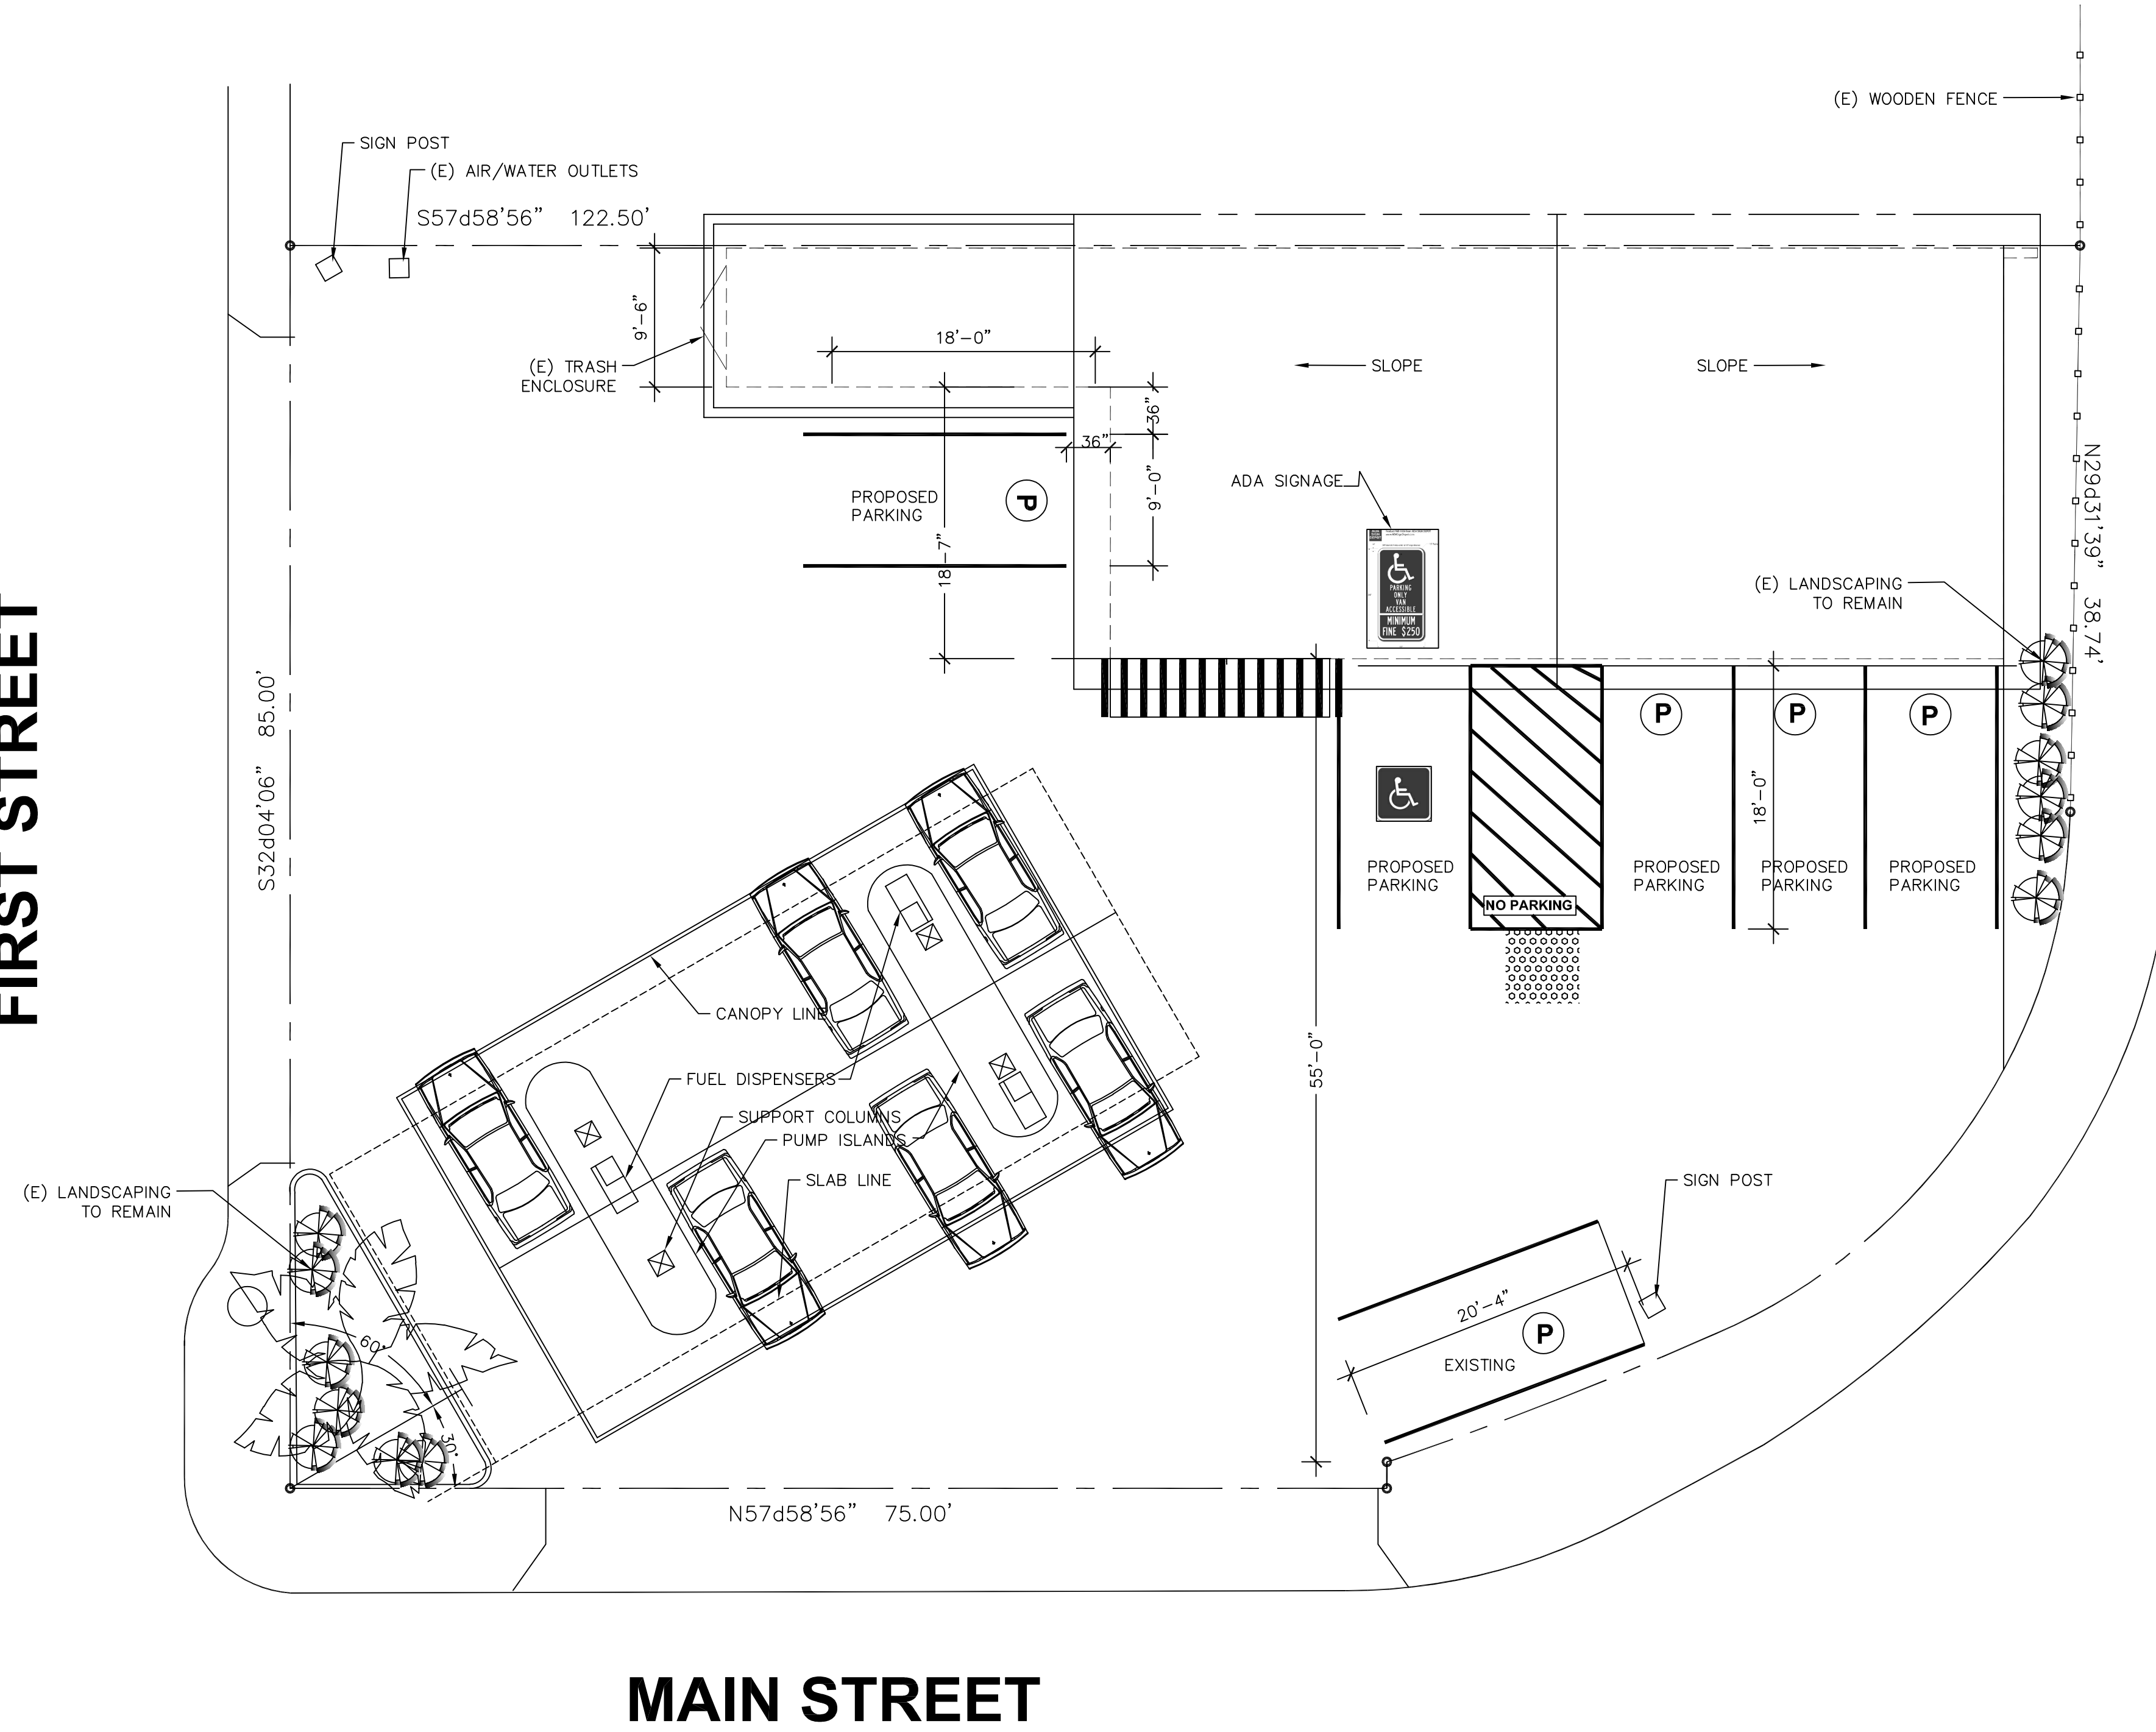

EXISTING/PROPOSED  
SITE PLAN AND PARKING


FOOTHILL  
EXPRESSWAY



SITE PLAN

PROPOSED RETAIL REMODEL LOS ALTOS CHEVRON  
401 MAIN STREET, LOS ALTOS, CALIFORNIA  
KN PETROLEUM, LLC, P.O. BOX 138, HALF MOON BAY, CA, 94019, 650-726-4402

PHONE: 510-794-7993  
FAX: 510-794-4178  
3566 Beard Road  
Fremont, CA 94555  
www.OnestopDesign.biz

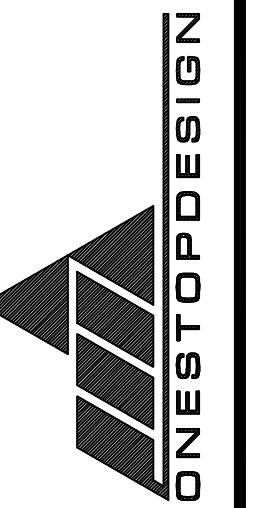

| REVISION | DATE | BY |
|----------|------|----|
|          |      |    |
|          |      |    |
|          |      |    |
|          |      |    |

DATE  
06/08/21

SCALE  
1/8"=1'



SHEET

T.1


**GENERAL NOTES:**

1. ALL MATERIALS, METHODS & WORKMANSHIP SHALL CONFORM TO THE  
 2019 CALIFORNIA BUILDING CODE  
 2019 CALIFORNIA MECHANICAL CODE  
 2019 CALIFORNIA PLUMBING CODE  
 2019 CALIFORNIA ELECTRIC CODE  
 2019 CALIFORNIA ENERGY CODE  
 2019 CALIFORNIA GBSC  
 INCLUDING LOCAL AND STATE ORDINANCES AS APPLICABLE.
2. ALL CONCRETE WORK SHALL CONFORM TO CHAPTER 19 CBC.
3. ALL LUMBER IN CONTACT WITH CONCRETE AND WITHIN 8" OF GRADE SHALL BE PRESSURE TREATED DOUGLAS FIR OR GRADE MARKED FOUNDATION GRADE REDWOOD.
4. CONVENTIONAL LIGHT FRAME CONSTRUCTION PER SECTION 2308 OF CBC IS INTENDED. (CRC R602.10.3.2)
5. LUMBER GRADE MARKED AND TO CONFORM TO STANDARD GRADING AND DRESSING RULES OF THE WEST COAST LUMBER INSPECTION.
6. 2X4 DF STUDS @ 16" O.C. WALL FRAMING.
7. TOP PLATES TO BE LAPPED MINIMUM OF 24".
8. ELECTRICAL SUBCONTRACTOR TO CHECK ALL CONDITIONS IN FIELD BEFORE SUBMITTING BID.
10. GROUND FAULT INTERRUPTERS TO BE INSTALLED WHERE REQUIRED.
11. THERE IS NO REQUIREMENT FOR A STATEMENT OF SPECIAL INSPECTION AS REQUIRED BY CBC SECTION 1705. THERE ARE NO OPERATIONS IN THIS PROJECT REQUIRING ANY SPECIAL INSPECTIONS.

# PROPOSED FLOOR PLAN

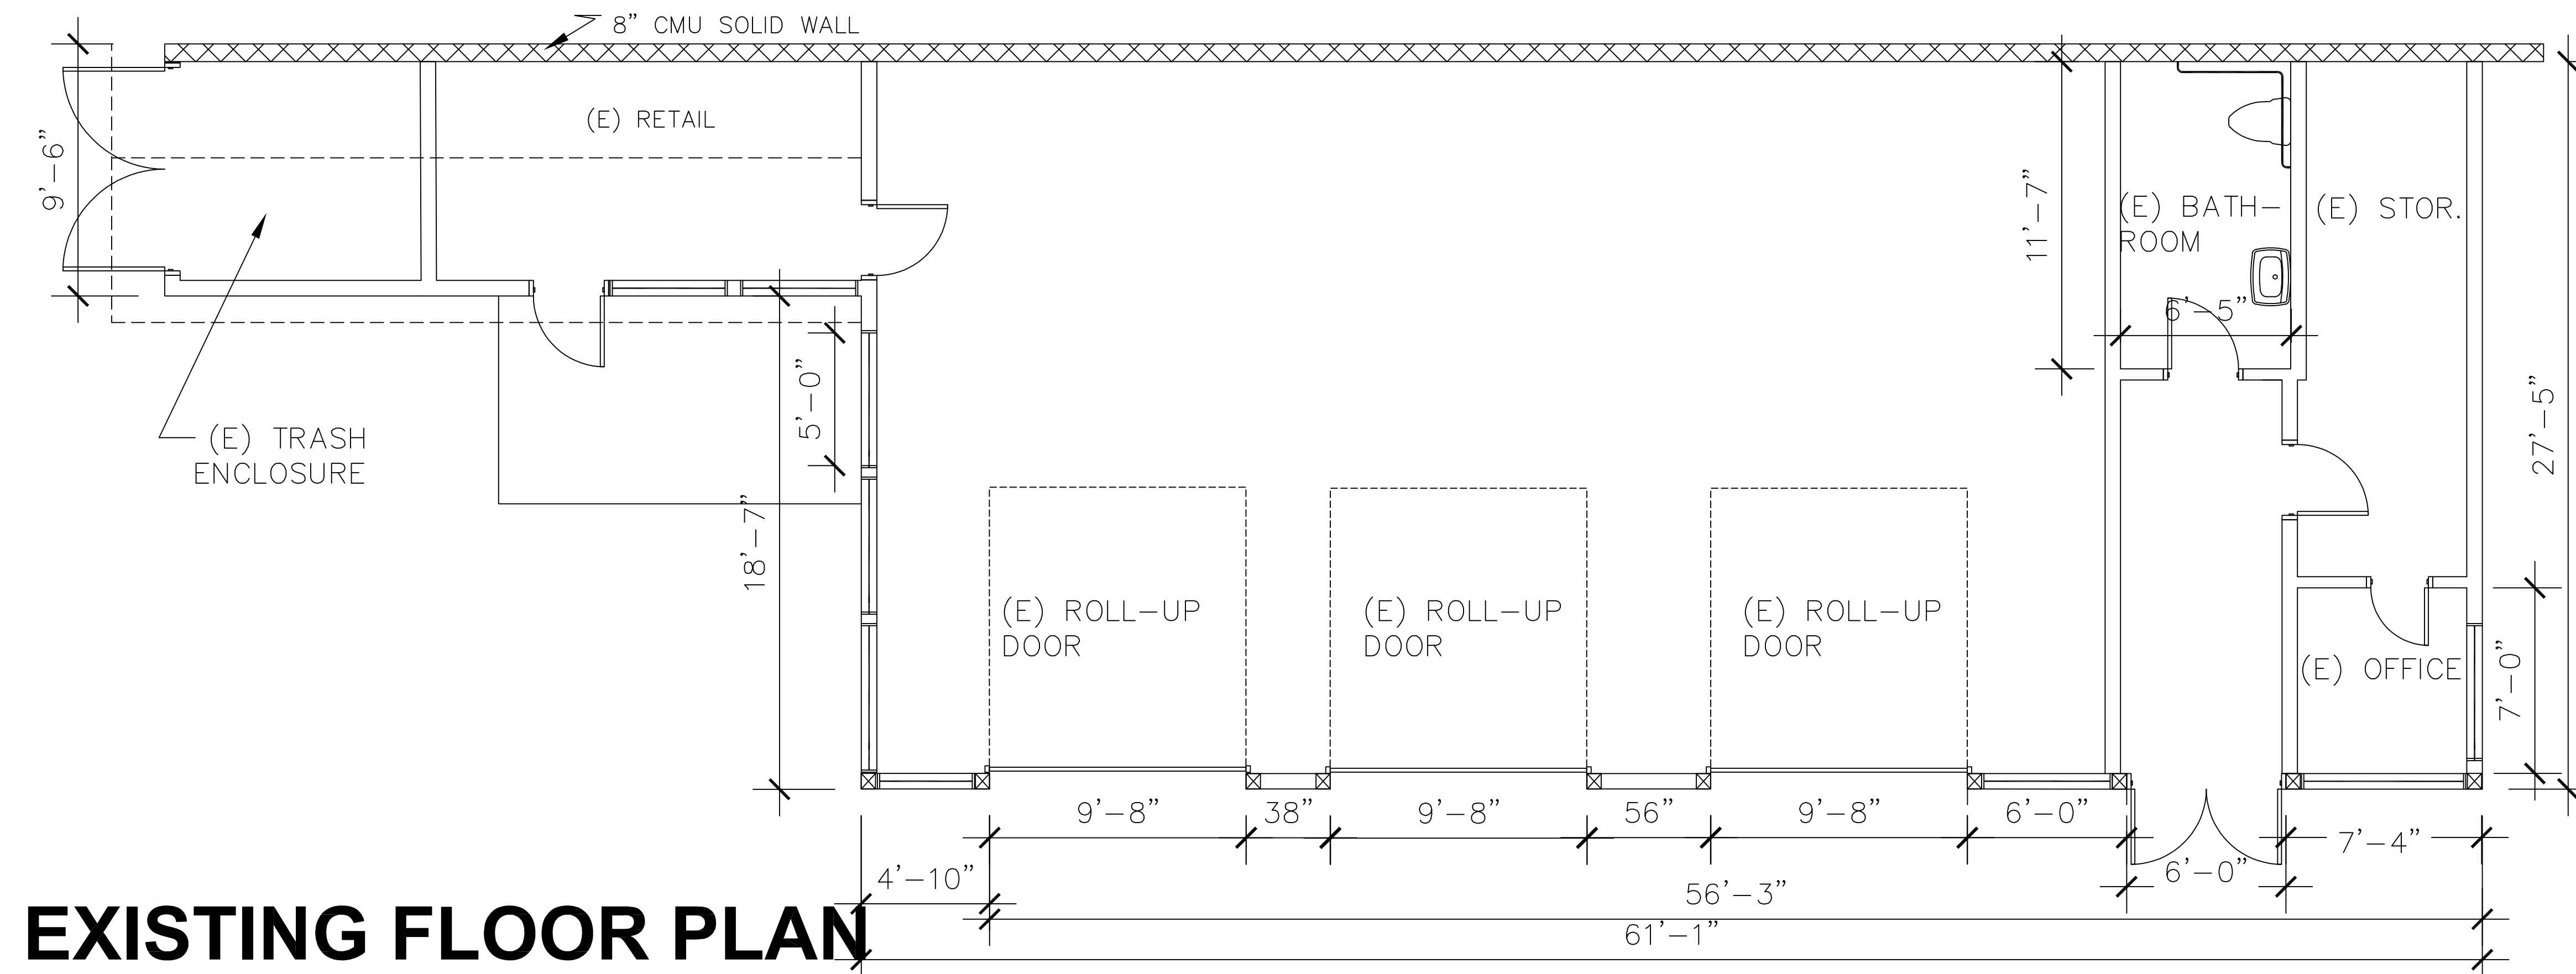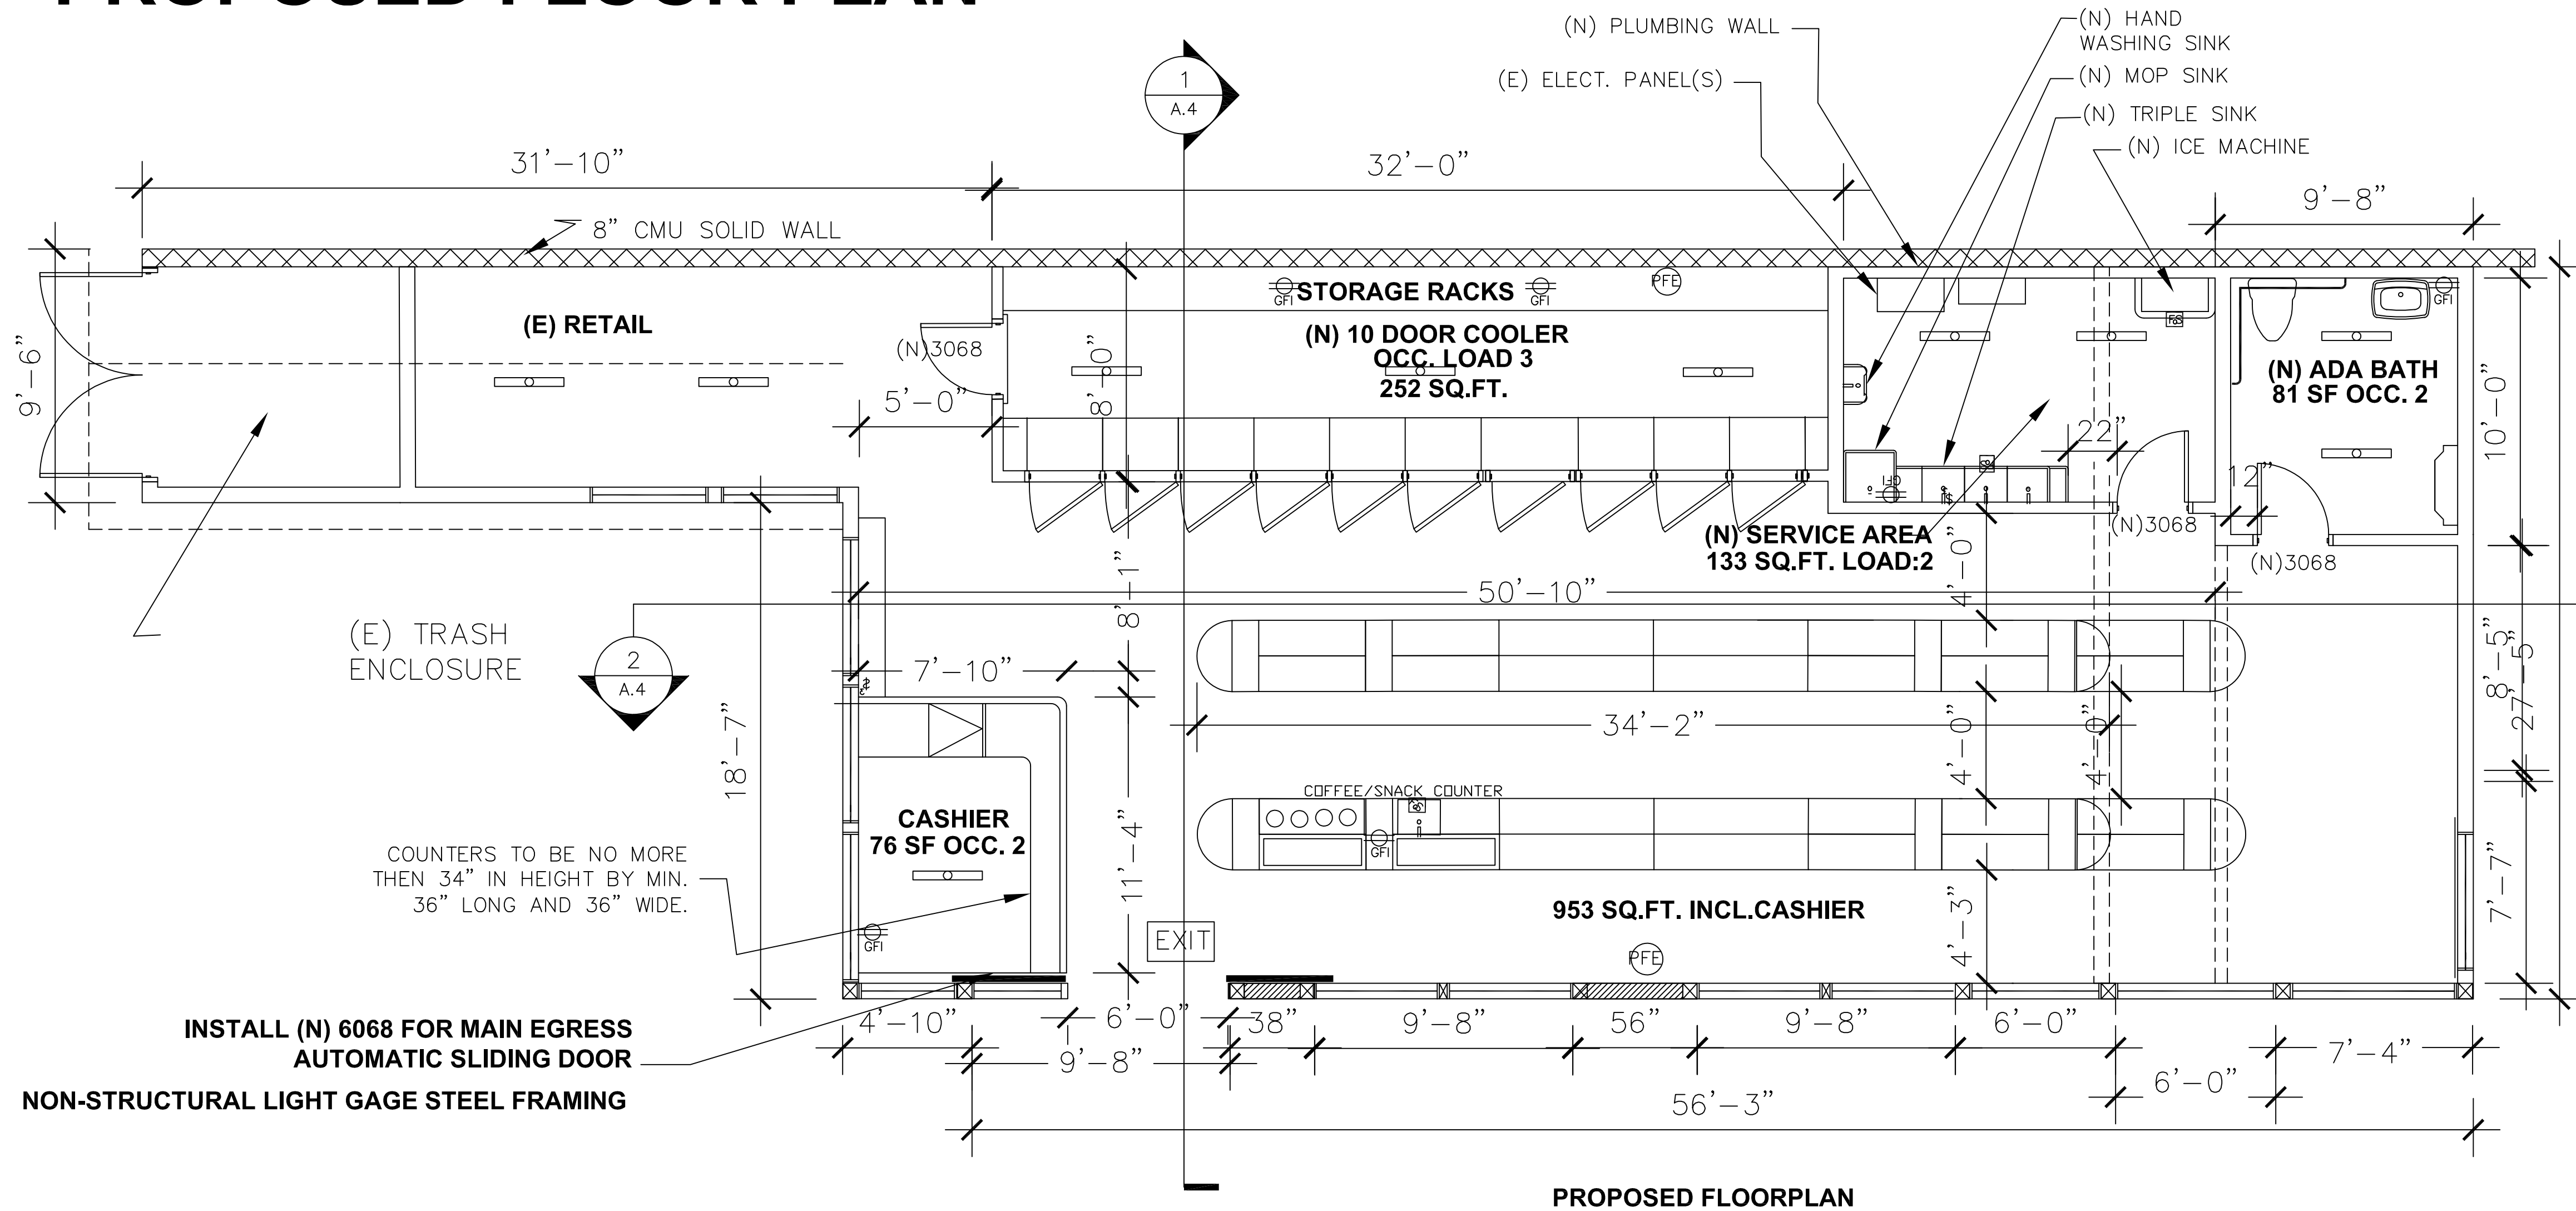

# EXISTING FLOOR PLAN



---

**FLOORPLAN**

PROPOSED RETAIL REMODEL LOS ALTOS CHEVRON  
 401 MAIN STREET, LOS ALTOS, CALIFORNIA  
 KN PETROLEUM, LLC, P.O. BOX 198, HALF MOON BAY, CA 94019, 650-726-4402


---

PHONE: 510-794-7993  
 FAX: 510-794-4178  
 3566 Beard Road  
 Fremont, CA 94555  
 www.OnestopDesign.biz

---


**ONESTOPDESIGN**

| DATE       | BY |
|------------|----|
| 06/08/21   |    |
| SCALE      |    |
| 1/4"=1'    |    |
| SHEET      |    |
| <b>A.1</b> |    |

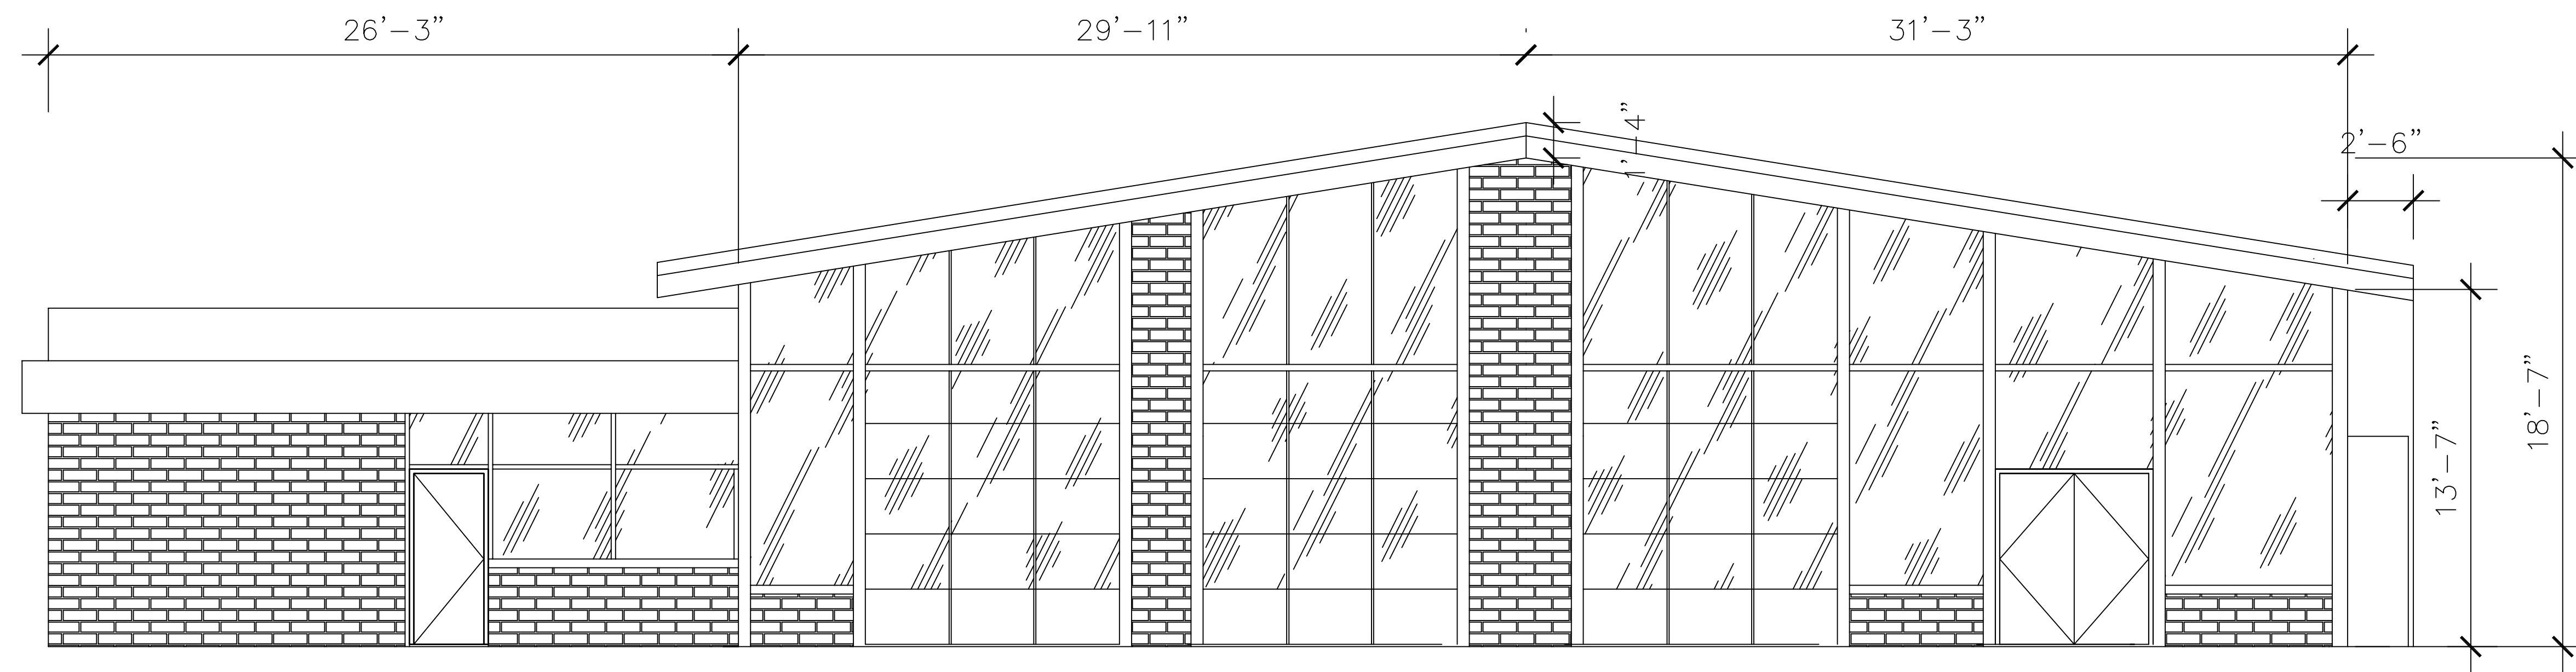


**FRONT BUILDING ELEVATION**

1 EXISTING FRONT ELEV.  
SCALE ~1/4" = 1'

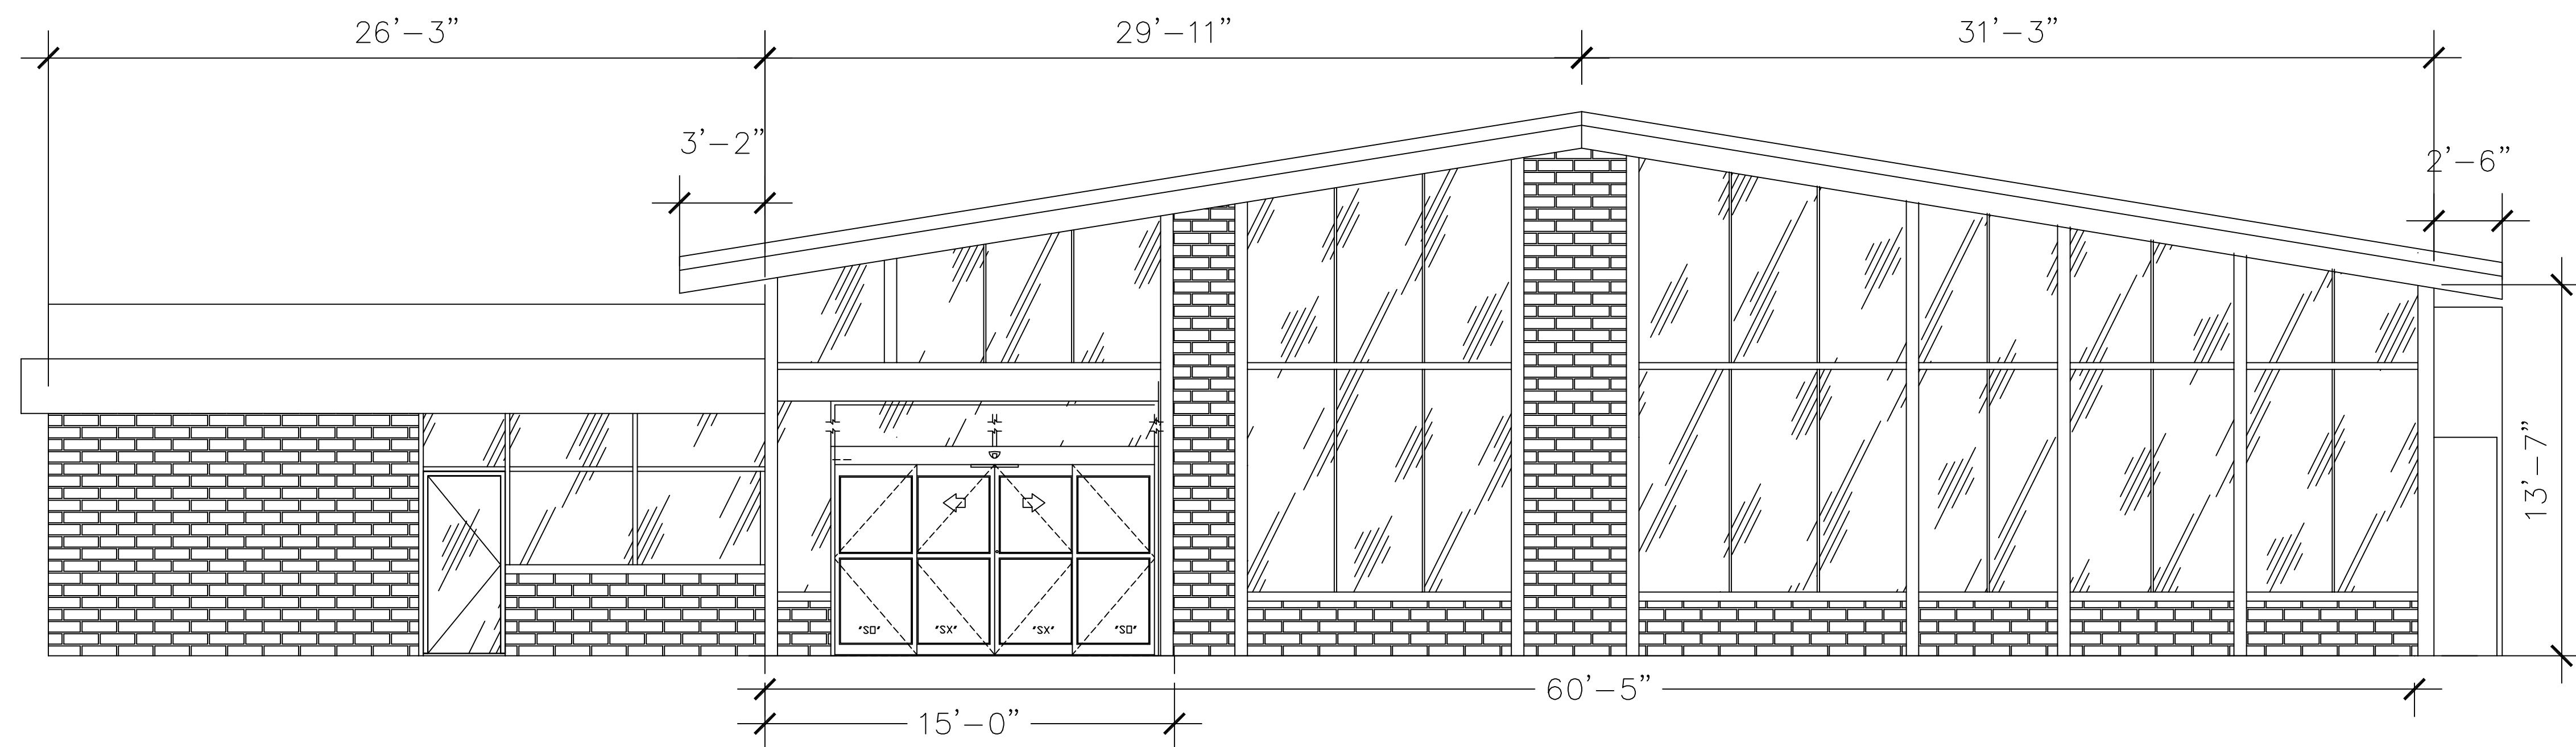

**PROPOSED FRONT ELEVATION**


2 PROPOSED FRONT ELEVATION  
SCALE ~1/4" = 1'

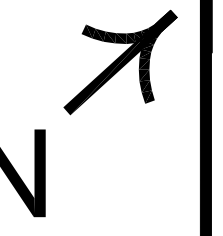

**PROPOSED ELEVATION**

PROPOSED RETAIL REMODEL LOS ALTOS CHEVRON  
401 MAIN STREET, LOS ALTOS, CALIFORNIA  
KN PETROLEUM, LLC, P.O. BOX 138, HALF MOON BAY, CA, 94019, 650-726-4402

PHONE: 510-794-7993  
FAX: 510-794-4178  
3566 Beard Road  
Fremont, CA 94555  
www.OnestopDesign.biz

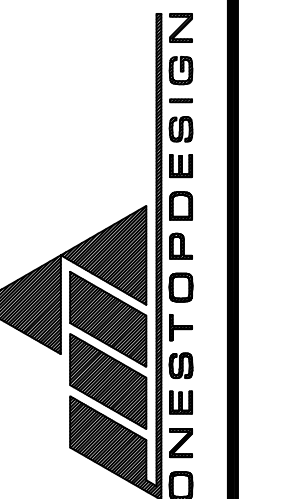

| REVISION | BY |
|----------|----|
|          |    |
|          |    |
DATE  
**06/08/21**  
SCALE  
**1/4"=1'**

SHEET  
**A.3**

