



MATCHLINE A-A - SEE BELOW LEFT


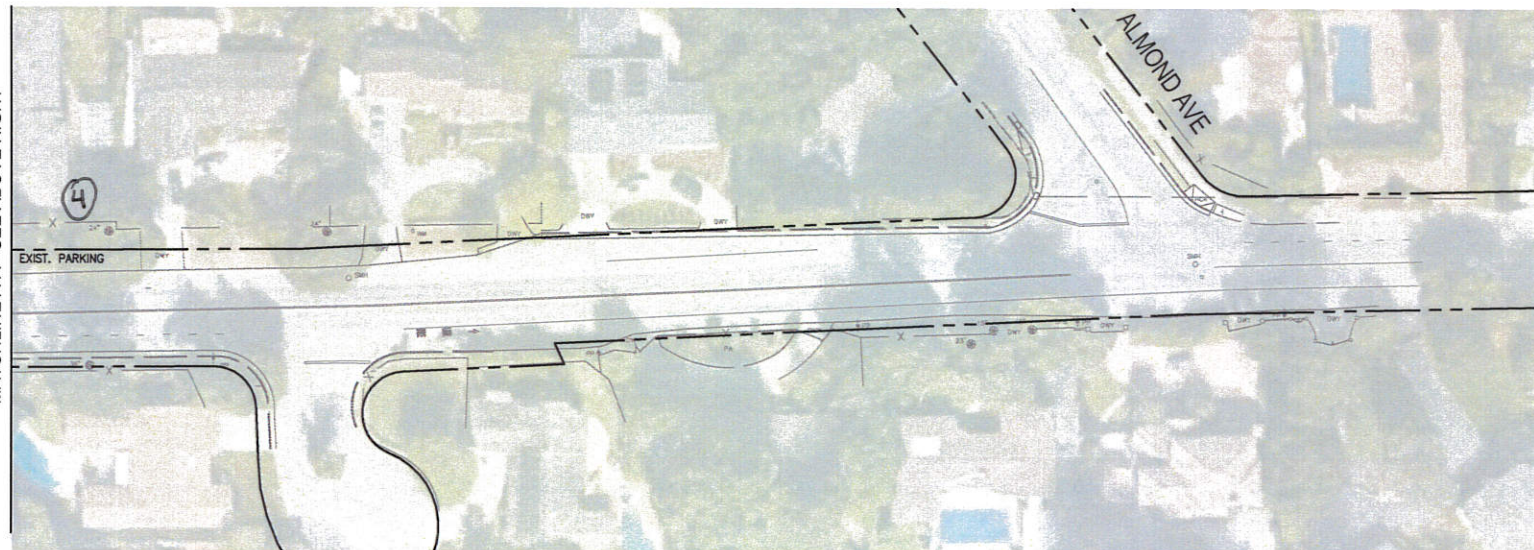


MATCHLINE A-A - SEE ABOVE RIGHT

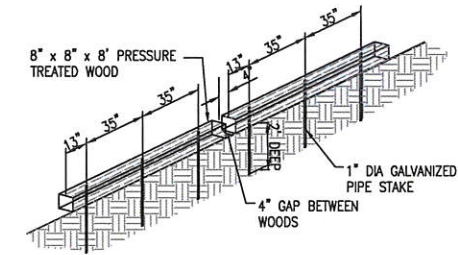


TYPICAL WOOD PLACEMENT
NTS

⊗ = Approx. # of available spaces or

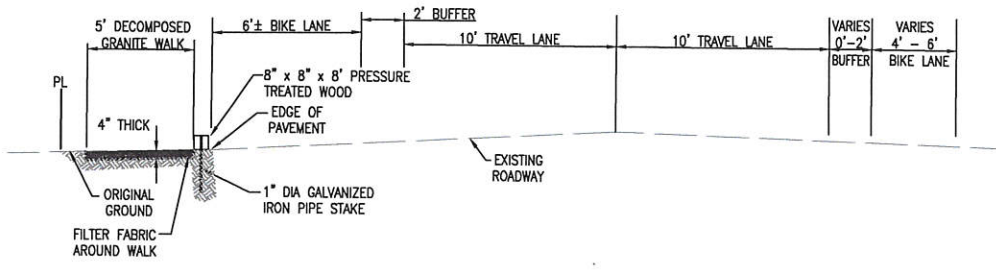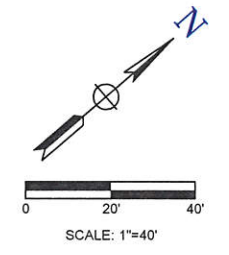

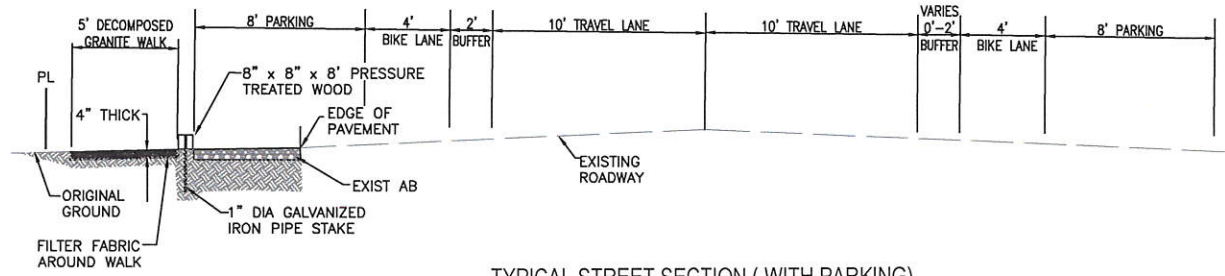


TYPICAL STREET SECTION (WITHOUT PARKING)
NTS





TYPICAL STREET SECTION (WITH PARKING)
NTS

NOT FOR CONSTRUCTION

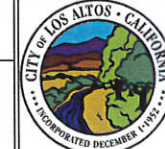


| | | | | | | | | | |
|------|-------------|------|--|--|--|--|--|--|--|
| | | | | | | | | | |
| Rev. | Description | Date |  TJKM 4305 Hacienda Drive, Suite 550 Pleasanton, CA 94588 @tkm@tjkm.com TJKM PROJECT NO : 196-014 |  CHRIS D. KINZEL No. 15342 Exp. 3/31/17 CIVIL STATE OF CALIFORNIA | SCALE: AS SHOWN DESIGN BY: VQ DRAWING BY: VQ CHECKED BY: AP Consultant's job No. 196-014 | EL MONTE AVE SIDEWALK GAP CLOSURE PROJECT EXISTING CONDITION |  City of Los Altos Santa Clara County California Department of Public Works One North San Antonio Rd Los Altos, CA 94022-3000 | City of Los Altos Project No. Drawing No. 1 | |

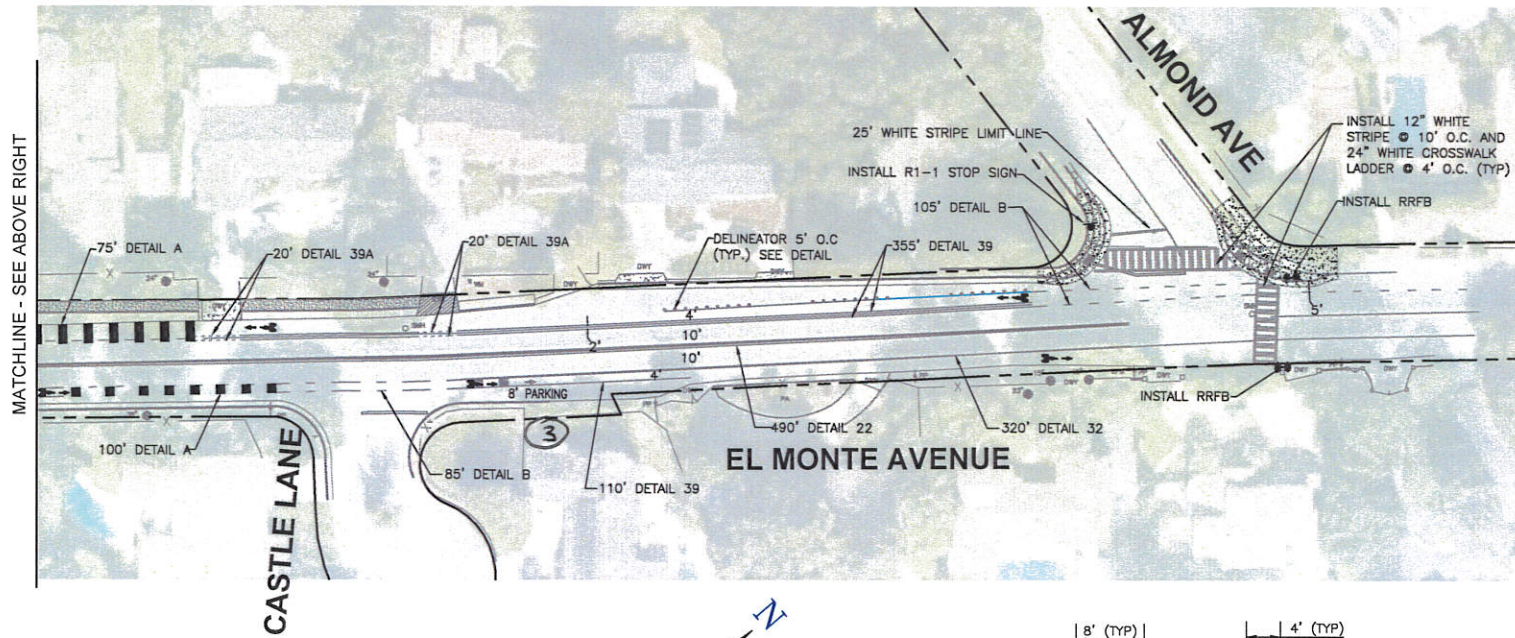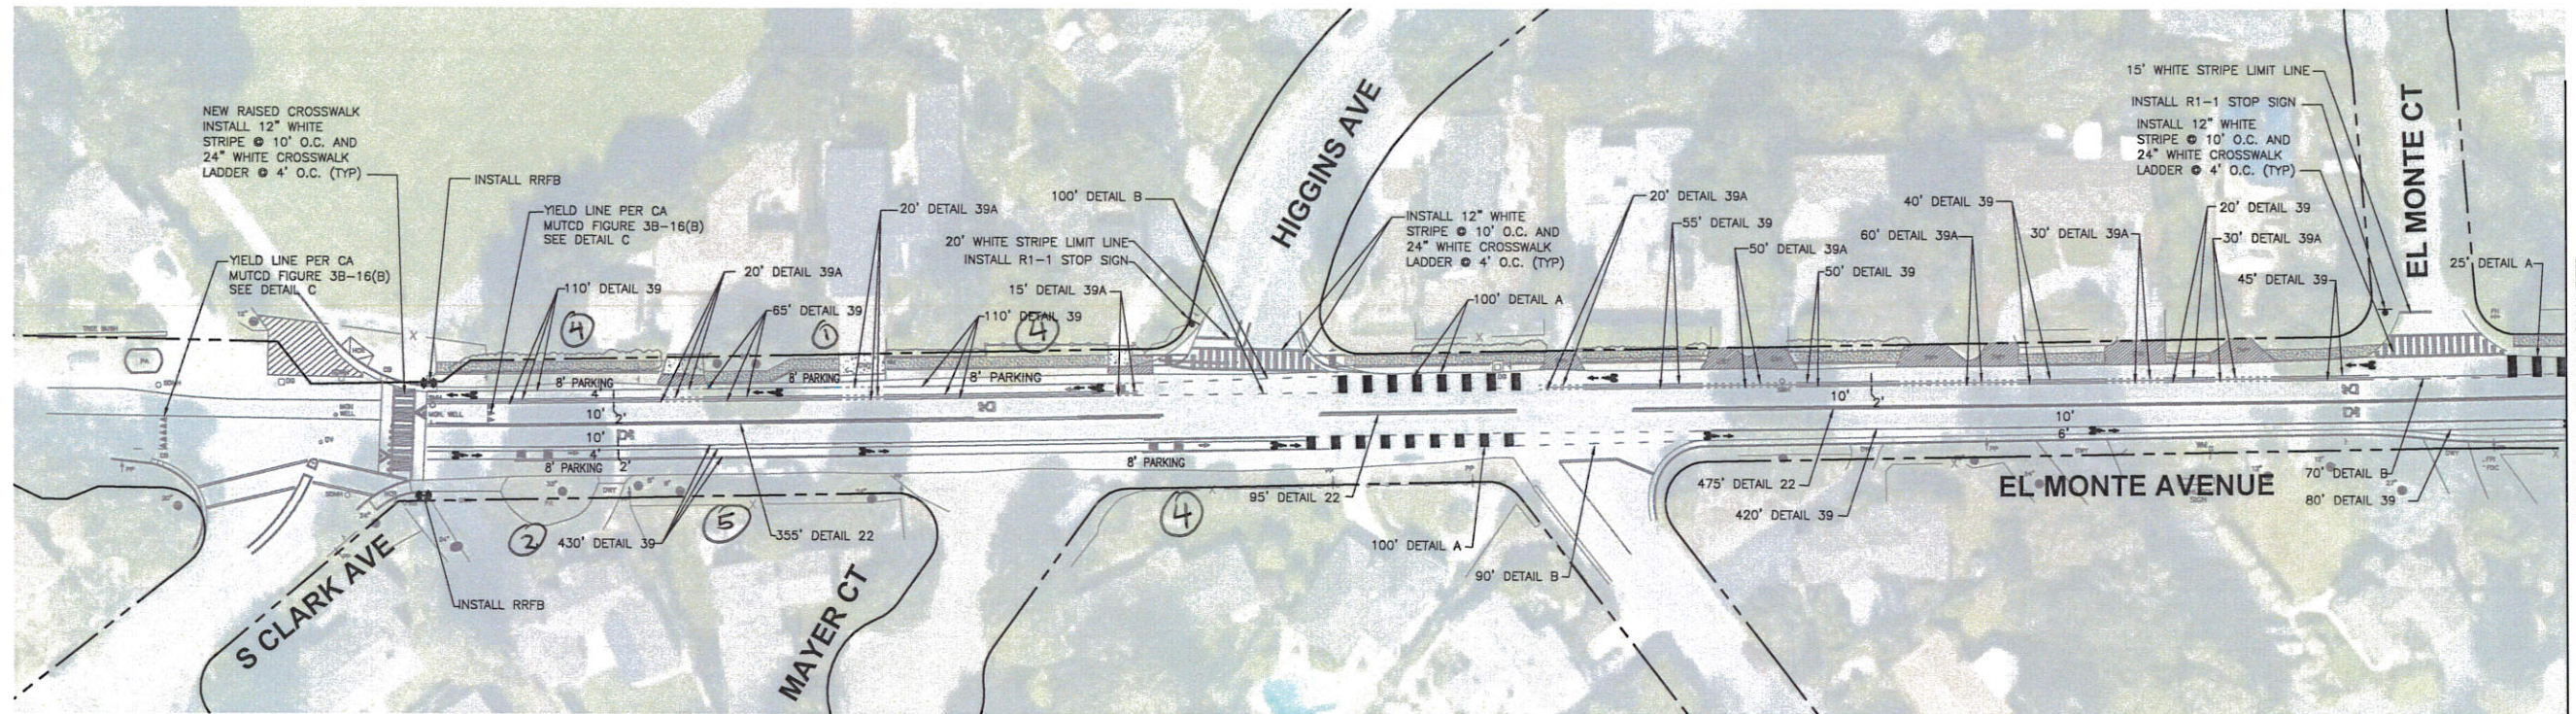


LEGEND

- INSTALL NEW SIGN
- NEW THERMOPLASTIC STRIPING PER DETAIL NUMBER
- STRIPING TO REMAIN
- REMOVE EXISTING STRIPING
- INSTALL NEW RRFB
- INSTALL DELINEATOR

(X) = Approx. # of available spaces

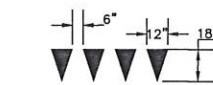



YIELD LINE LAYOUT
DETAIL C
NTS

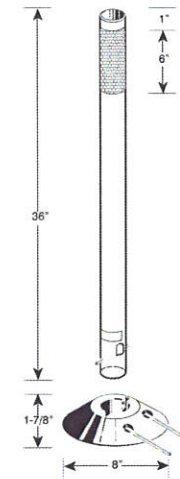


FLEXIBLE DELINEATOR
SAFE-HIT SH336SMA
TWIST LOCK BASE
NOT TO SCALE



NOT FOR CONSTRUCTION

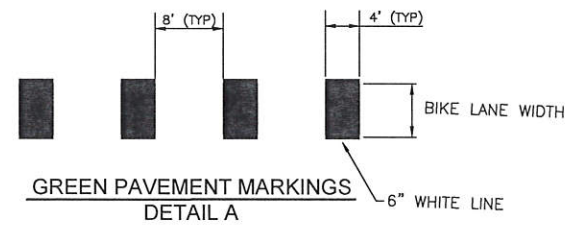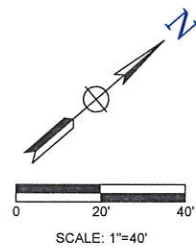

GREEN PAVEMENT MARKINGS
DETAIL A
BIKE LANE WIDTH
6" WHITE LINE

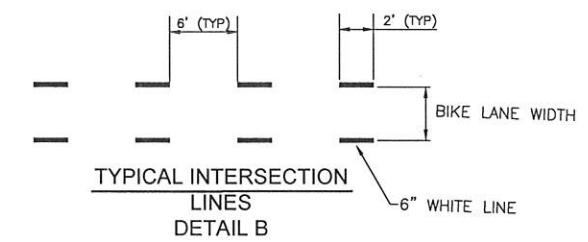

TYPICAL INTERSECTION
LINES
DETAIL B
BIKE LANE WIDTH
6" WHITE LINE

| Rev. | Description | Date |
|------|-------------|------|
| | | |

TJKM 4305 Hacienda Drive, Suite 550
Pleasanton, CA 94588
tjkm@tjkm.com
TJKM PROJECT NO : 196-014




DATE SIGNED: _____



| | |
|----------------------|----------|
| SCALE: | AS SHOWN |
| DESIGN BY: | VQ |
| DRAWING BY: | VQ |
| CHECKED BY: | AP |
| Consultant's job No. | 196-014 |

EL MONTE AVE SIDEWALK GAP CLOSURE PROJECT

EL MONTE AVE SIDEWALK GAP AND SIGNAGE & STRIPING EXHIBIT

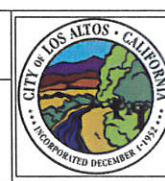

| | |
|--|----------------------------------|
| City of Los Altos Santa Clara County California | City of Los Altos Project No. |
| Department of Public Works One North San Antonio Rd Los Altos, CA 94022-3000 | Drawing No. 6 |

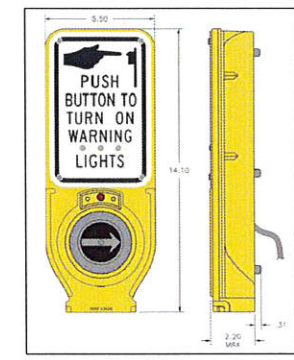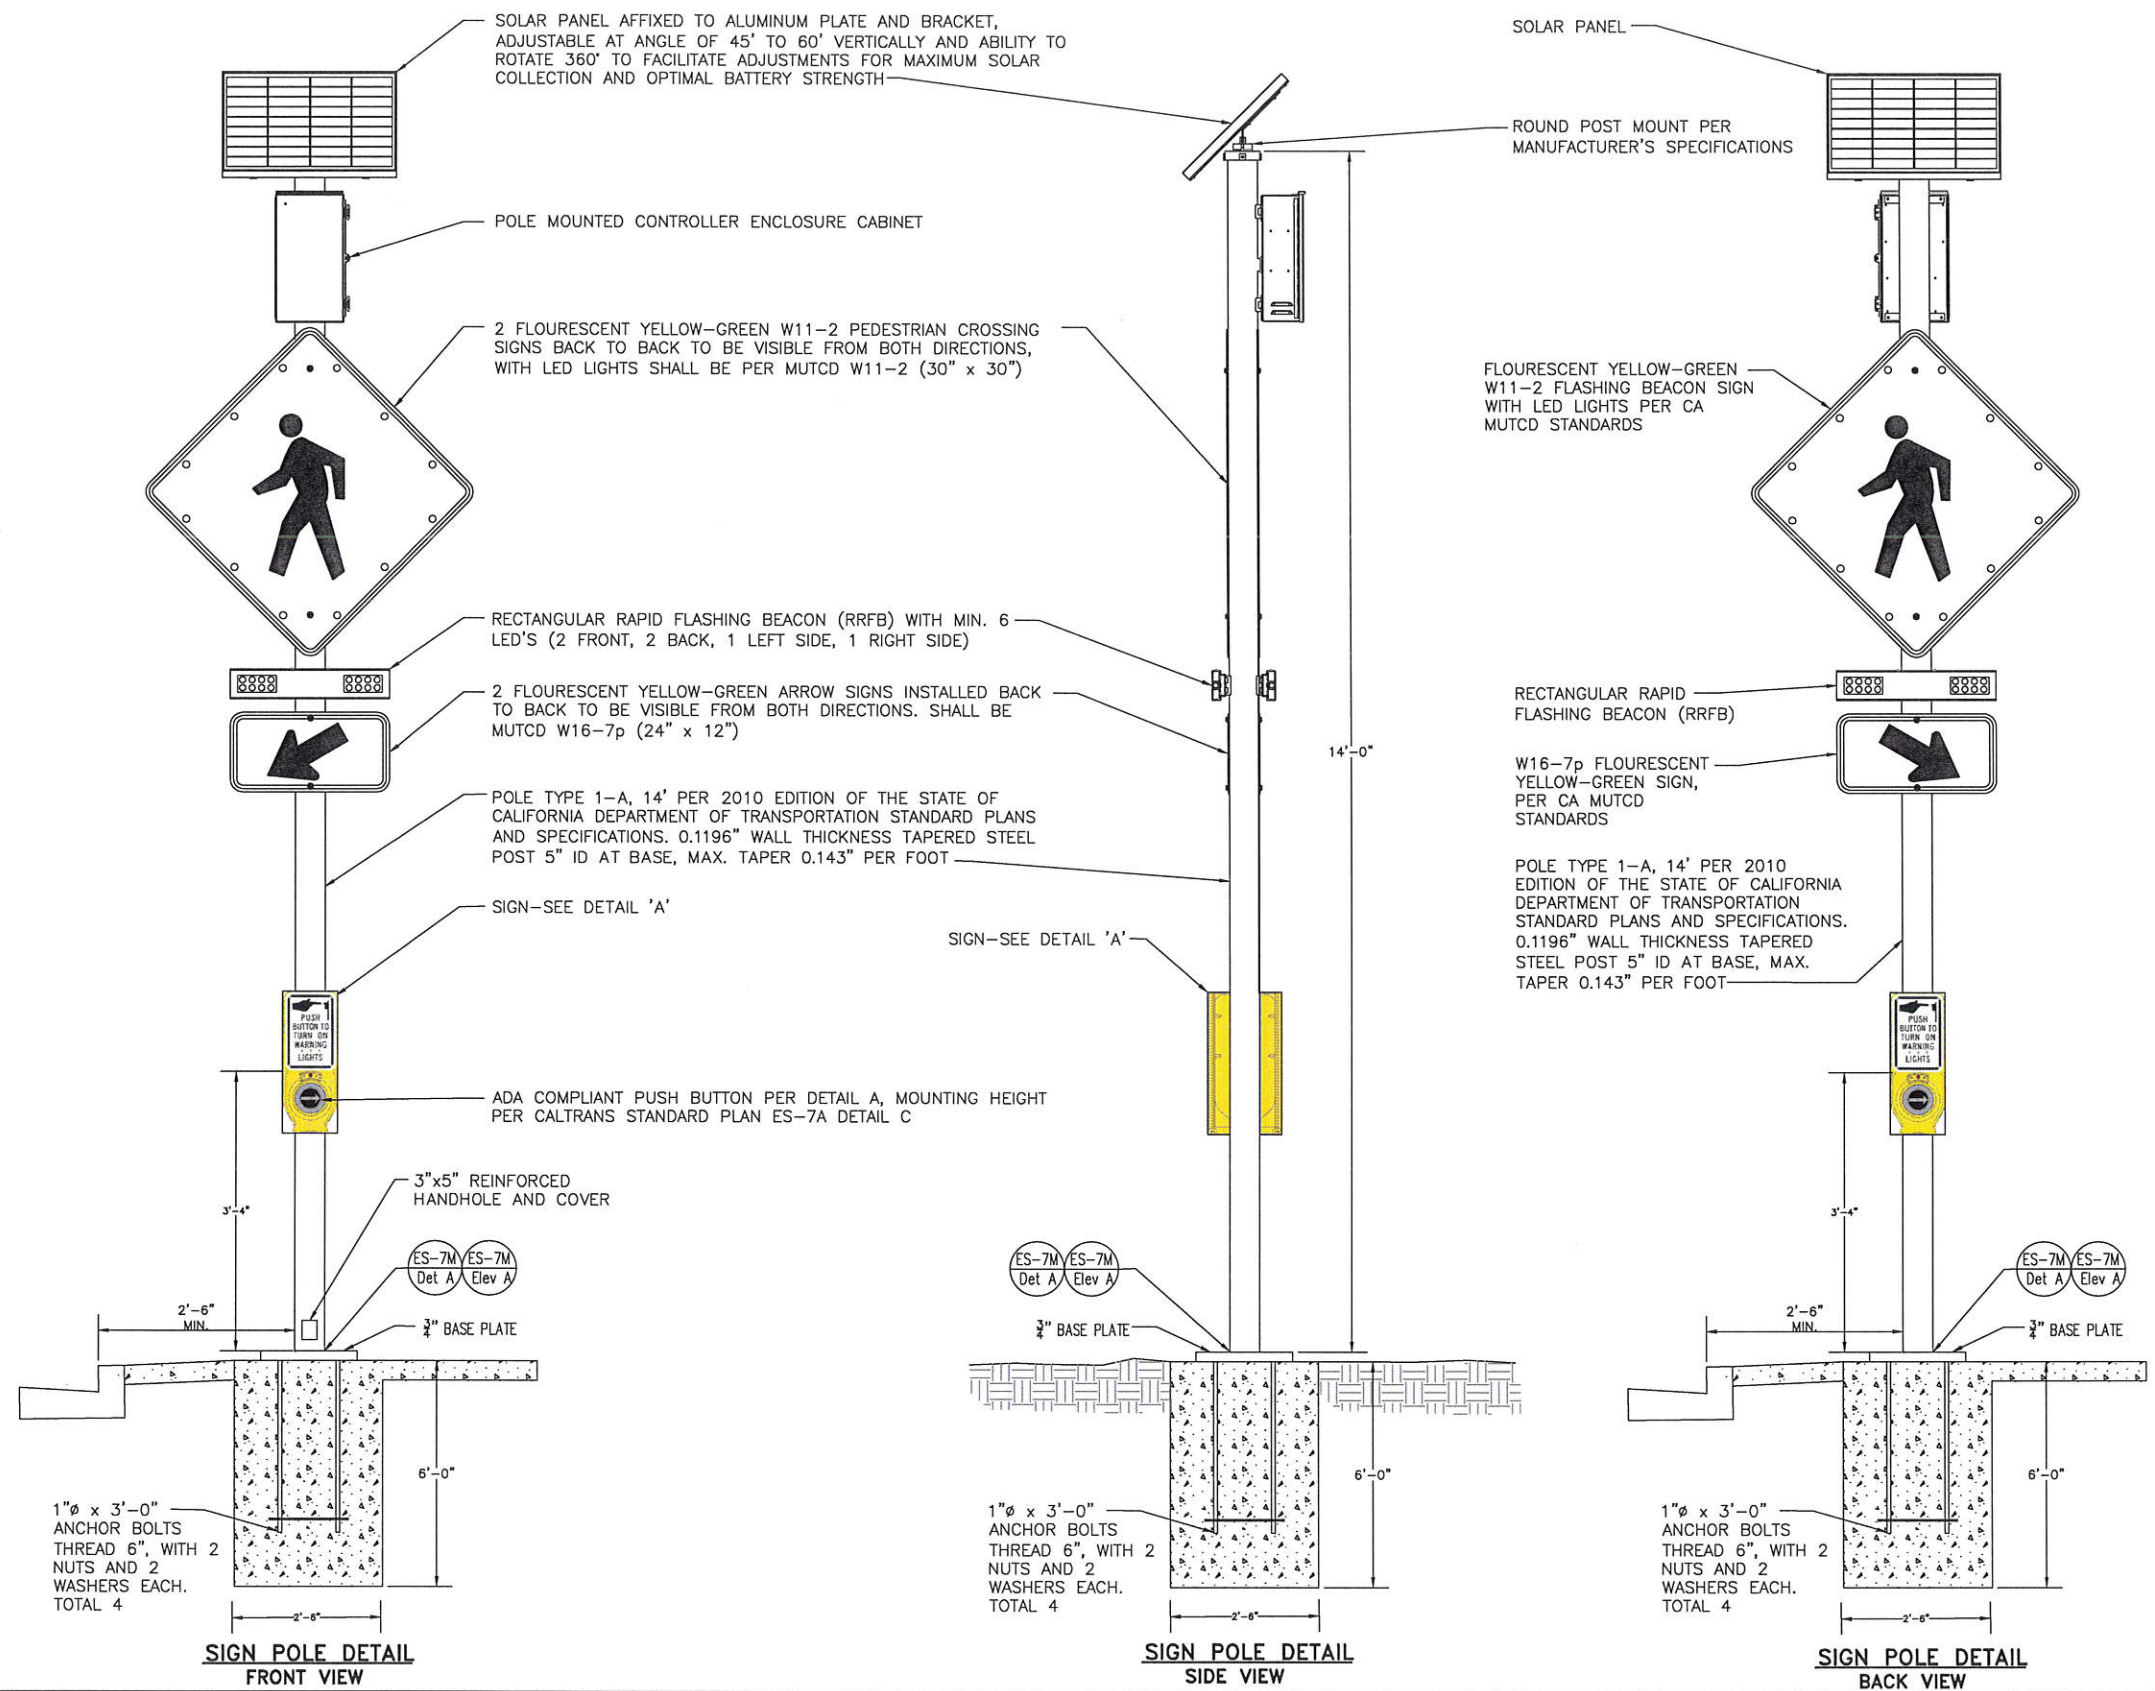

SIGN - DETAIL 'A'



W11-2 SIGN (YELLOW)



W16-7P SIGN (YELLOW)

NOTE: ANY VERTICAL OBSTRUCTION WITHIN 80" OF GRADE SHALL NOT PROJECT >12" BEYOND POLE

100% PLANS
NOT FOR CONSTRUCTION



Know what's below.
Call before you dig.

| | | | | | | | | | | |
|------|-------------|------|----------------------------------|---------------------------|-------------------------|----------|--|--|----------------------------------|-------------|
| Rev. | Description | Date | <p>TJKM PROJECT NO : 196-014</p> | <p>DATE SIGNED: _____</p> | SCALE: | AS SHOWN | <p>EL MONTE AVE SIDEWALK GAP CLOSURE PROJECT</p> <p>RECTANGULAR RAPID FLASHING BEACON DETAIL</p> | <p>City of Los Altos Santa Clara County California</p> <p>Department of Public Works One North San Antonio Rd Los Altos, CA 94022-3000</p> | City of Los Altos Project No. | |
| | | | | | DESIGN BY: | VQ | | | | Drawing No. |
| | | | | | DRAWING BY: | VQ | | | | |
| | | | | | CHECKED BY: | AP | | | | |
| | | | | | Consultant's job No. | 196-014 | | | | 3 |