

Room Legend

- 1/1+
- 1/1
- 2/2
- AMENITY
- COTTAGE
- COURTYARD
- MC ENTRY
- MC SHARED
- MC STUDIO
- BOH
- ST
- CIRCULATION
- STAIR



SRM LOS ALTOS

2100 WOODS LN. LOS ALTOS, CA 94024


LEVEL 1

1" = 60'-0"

PROJECT NUMBER 21-054

10/22/2021



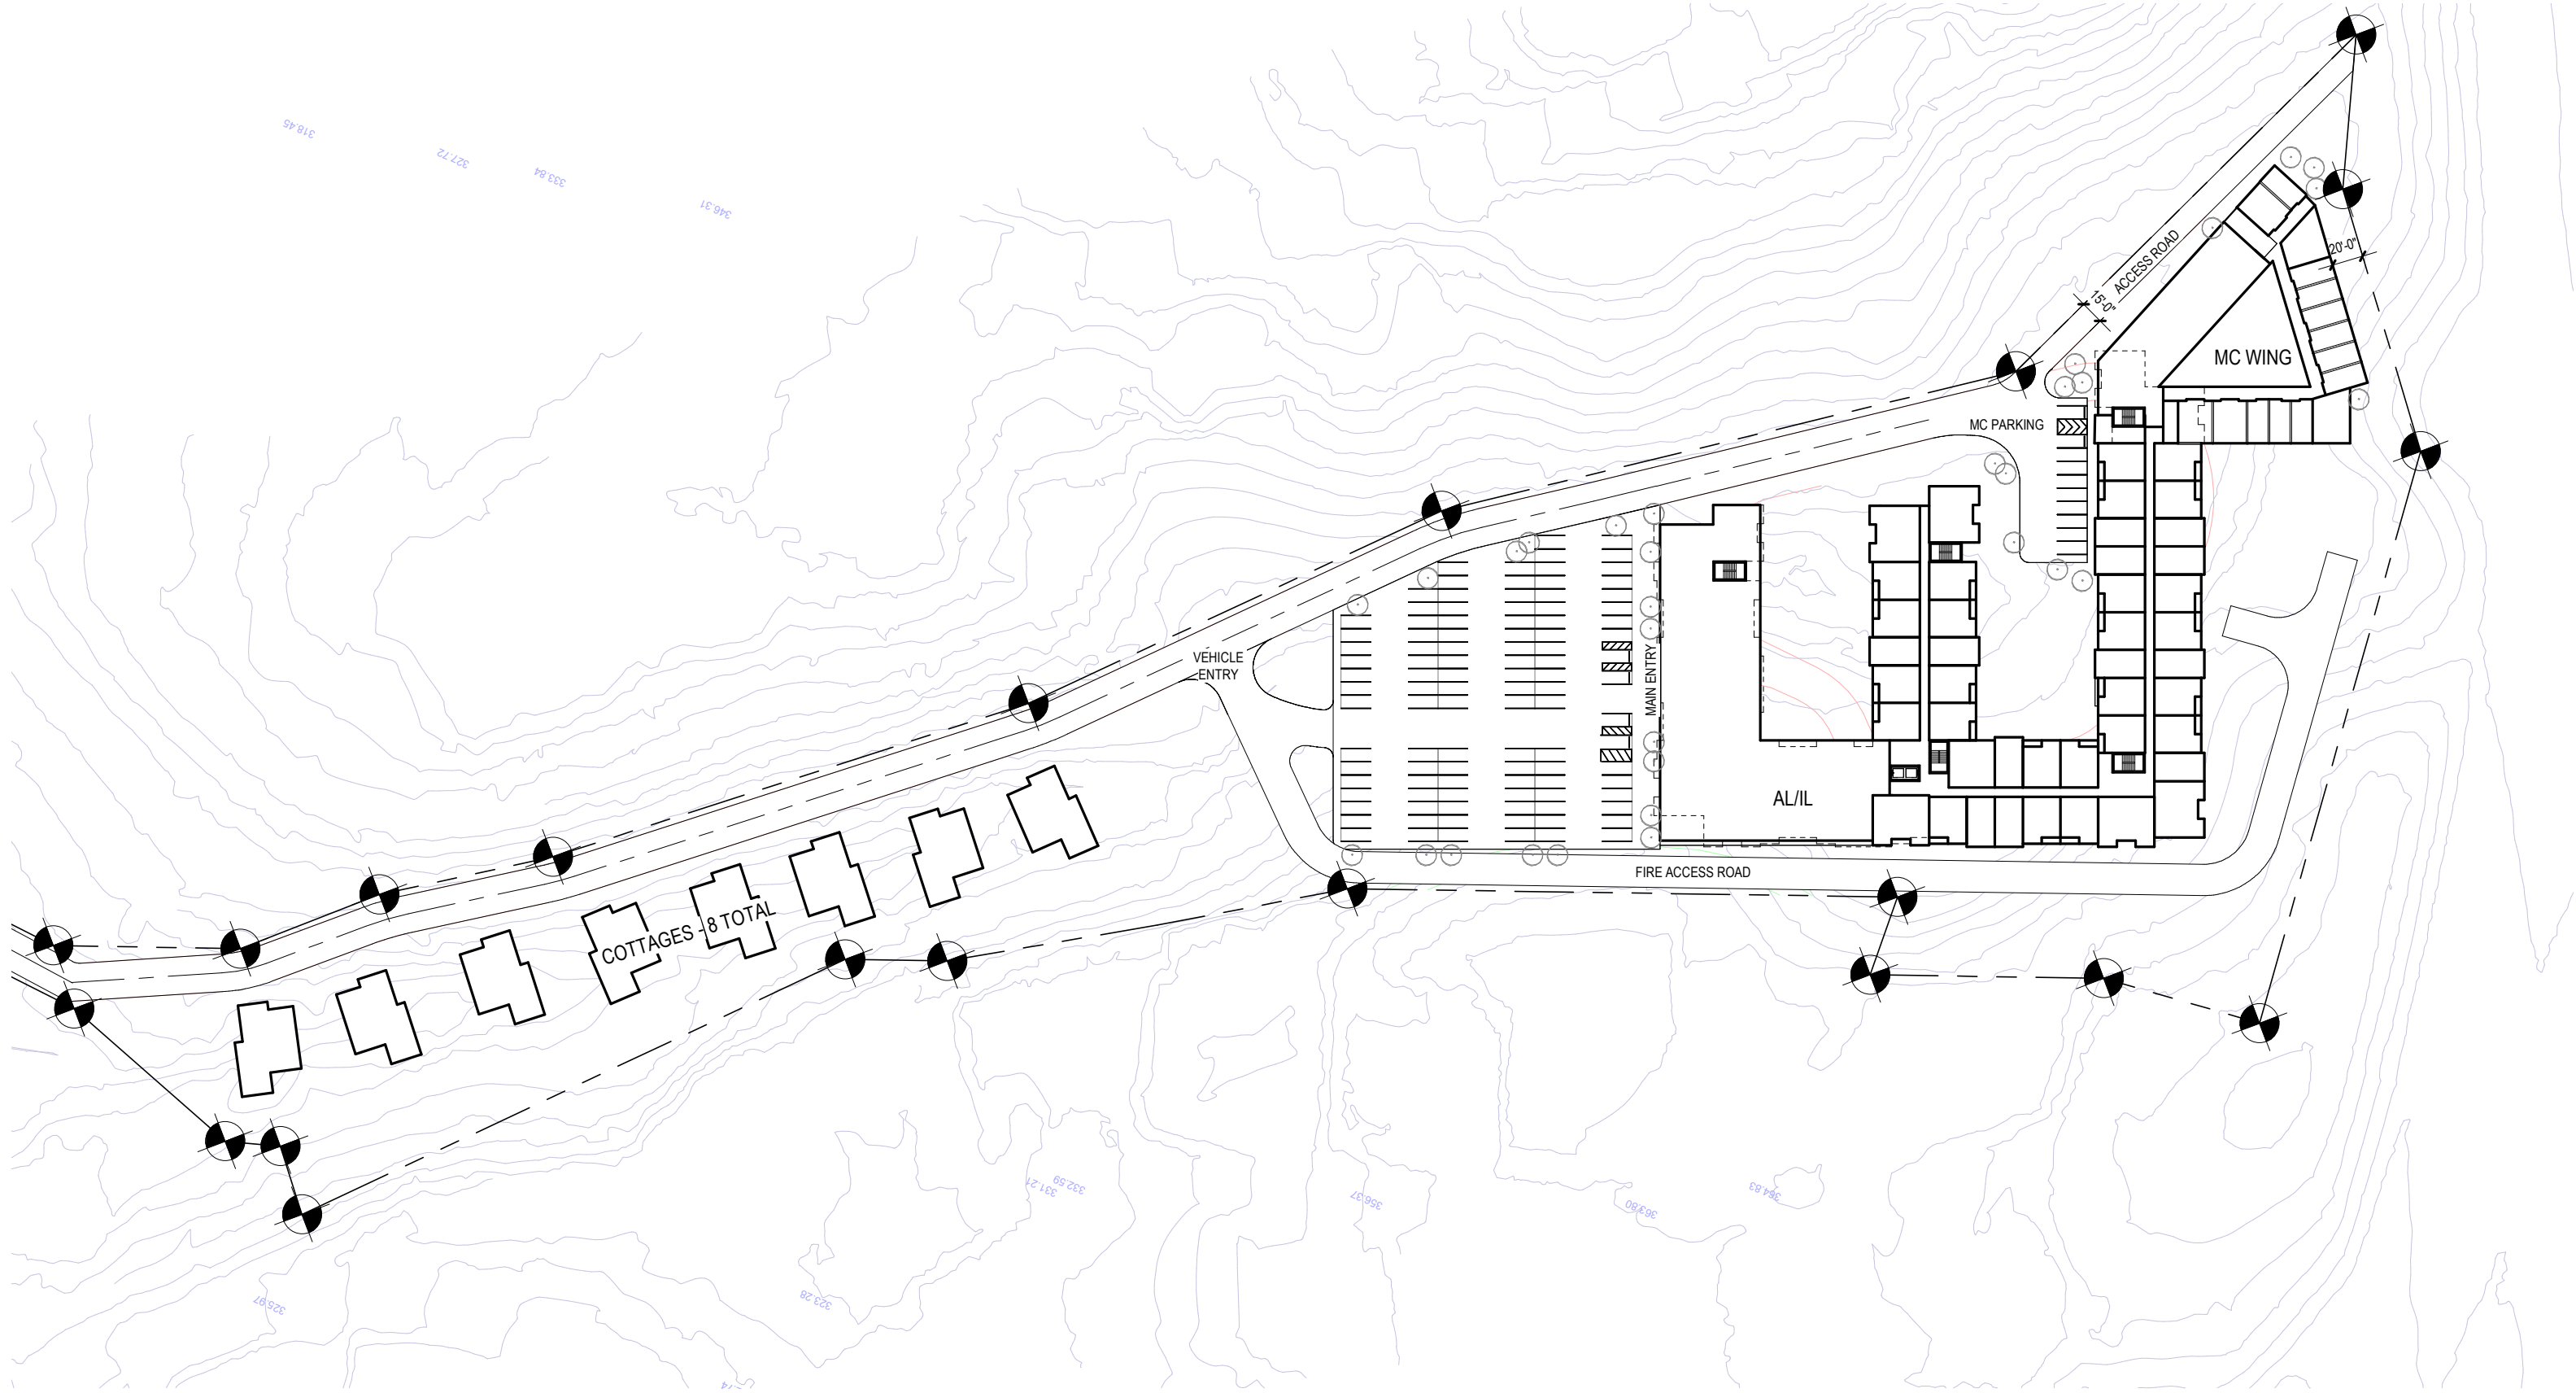

SRM LOS ALTOS

2100 WOODS LN. LOS ALTOS, CA 94024

SITE PLAN - OVERALL

1" = 100'-0"


PROJECT NUMBER 21-054

10/23/21



Room Legend

- 1/1+
- 1/1
- 2/2
- BOH
- ST
- CIRCULATION
- STAIR

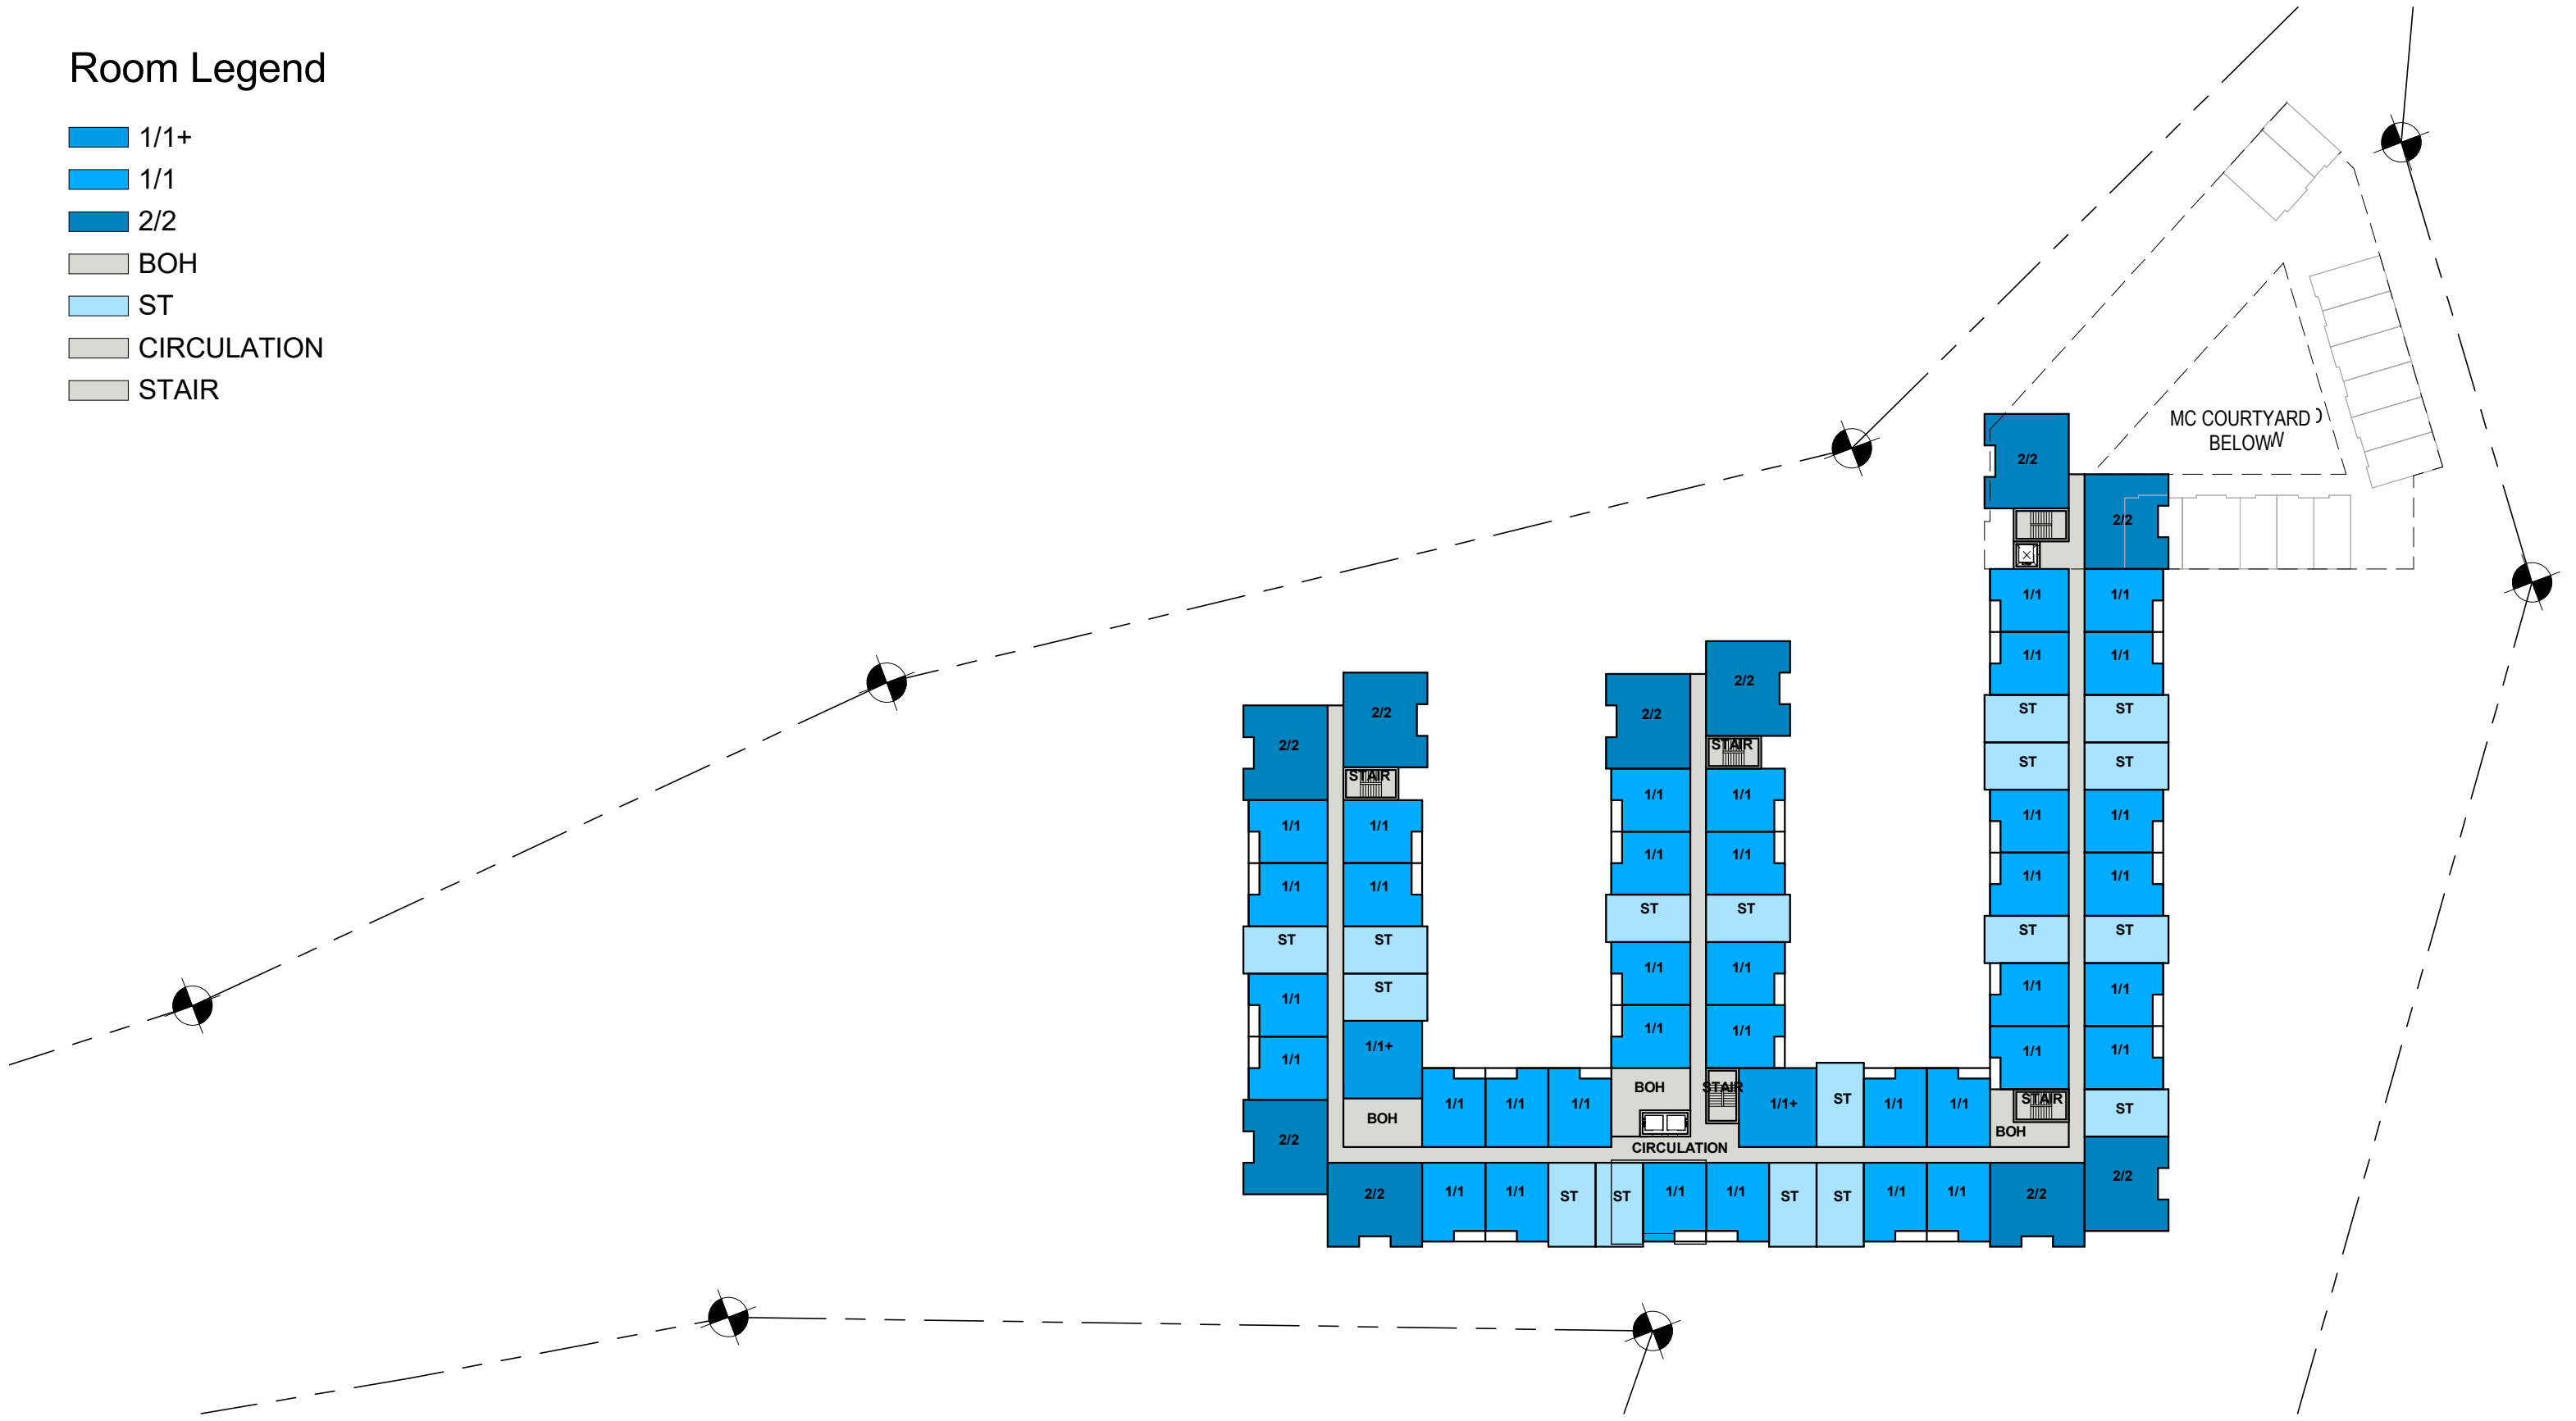

SRM LOS ALTOS

2100 WOODS LN. LOS ALTOS, CA 94024

LEVEL 2

1" = 60'-0"


PROJECT NUMBER 21-054

10/22/2021



Room Legend

- 1/1+
- 1/1
- 2/2
- BOH
- ST
- CIRCULATION
- STAIR

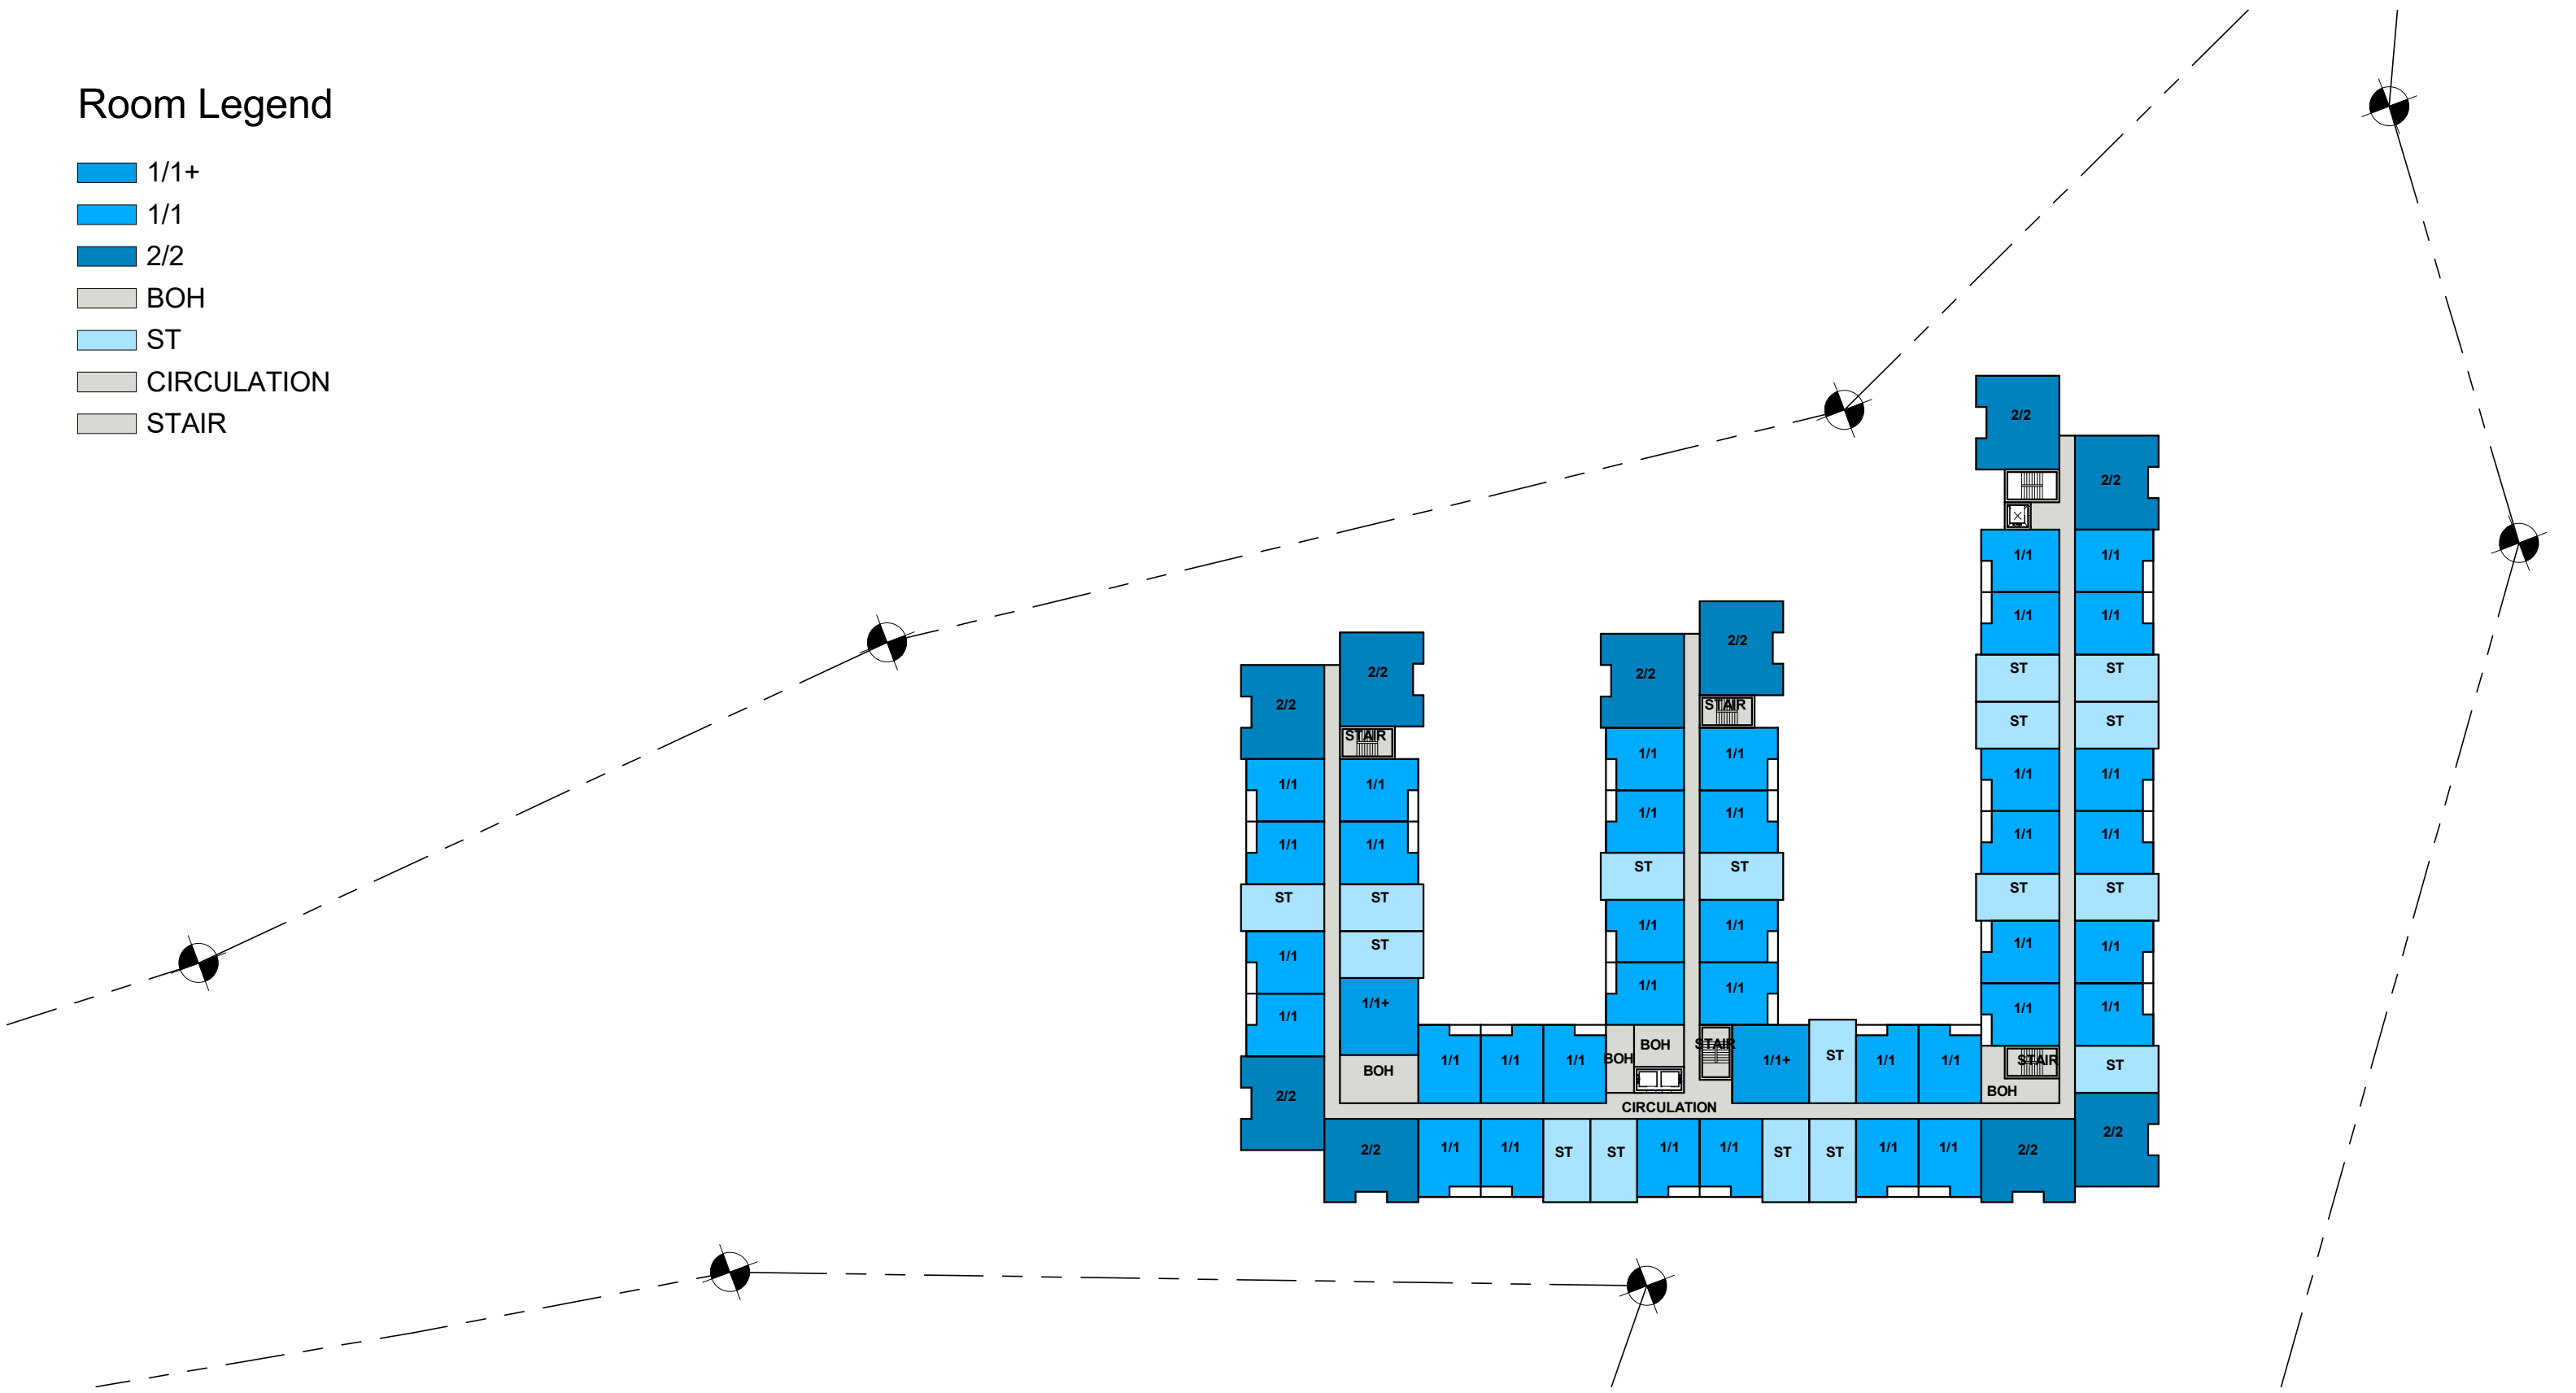

SRM LOS ALTOS

2100 WOODS LN. LOS ALTOS, CA 94024

LEVEL 3

1" = 60'-0"

PROJECT NUMBER 21-054

10/22/2021

