


BEFORE AND AFTER NORTH ELEVATION - EL CAMINO REAL



11.20.19 SOUTH ELEVATION

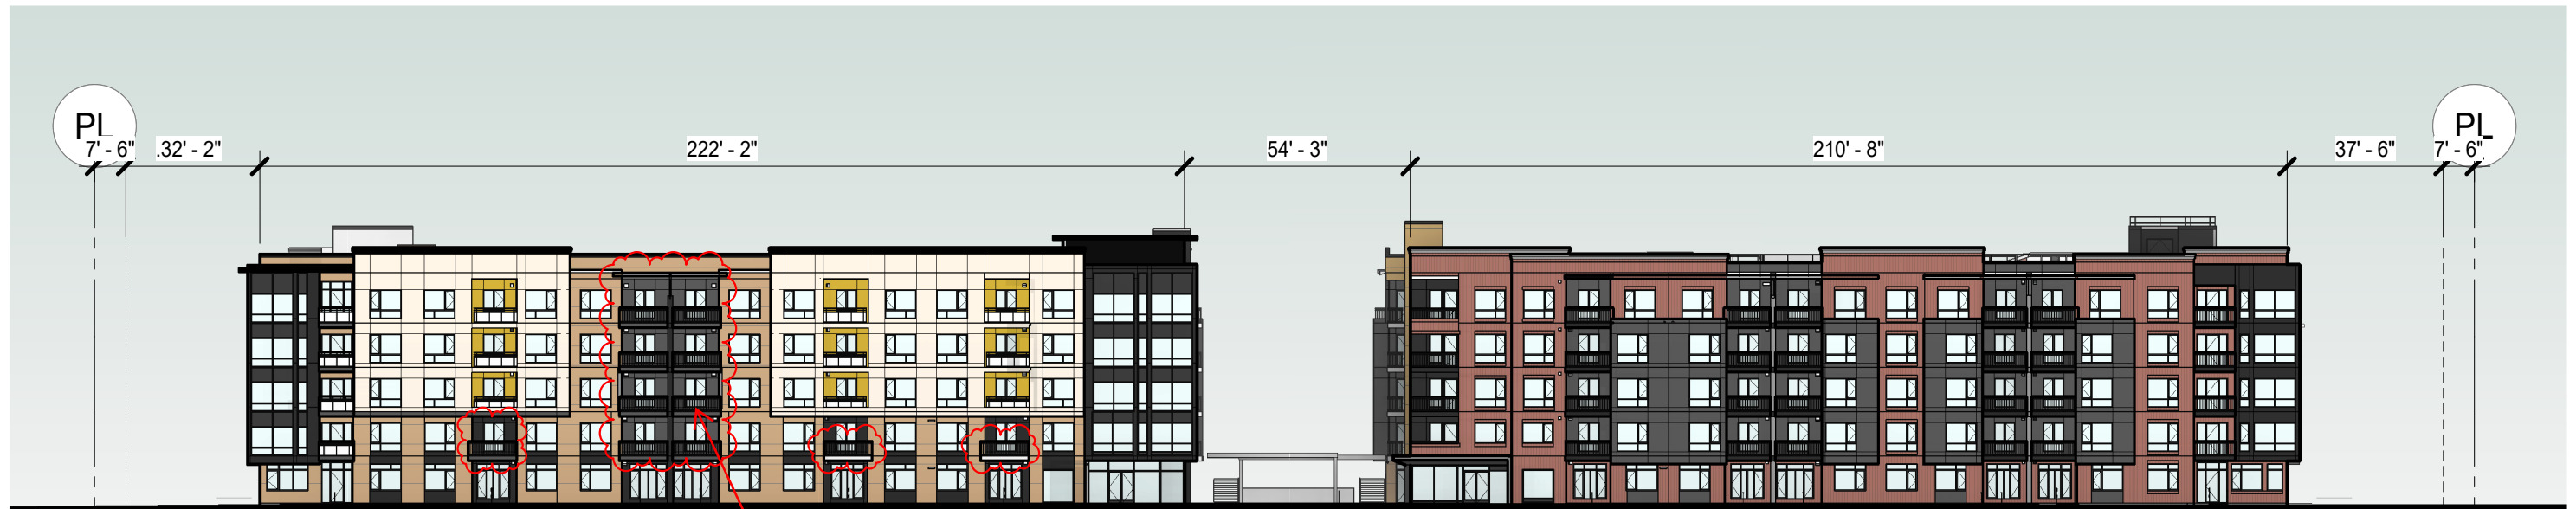

5. GUARDRAILS
CHANGED TO
VERTICAL BARS FOR
CHILD SAFETY

06.12.20 SOUTH ELEVATION
Note: No material or color changes are proposed


BEFORE AND AFTER ELEVATIONS



11.20.19 EL CAMINO RENDERING



11.20.19 EL CAMINO RENDERING

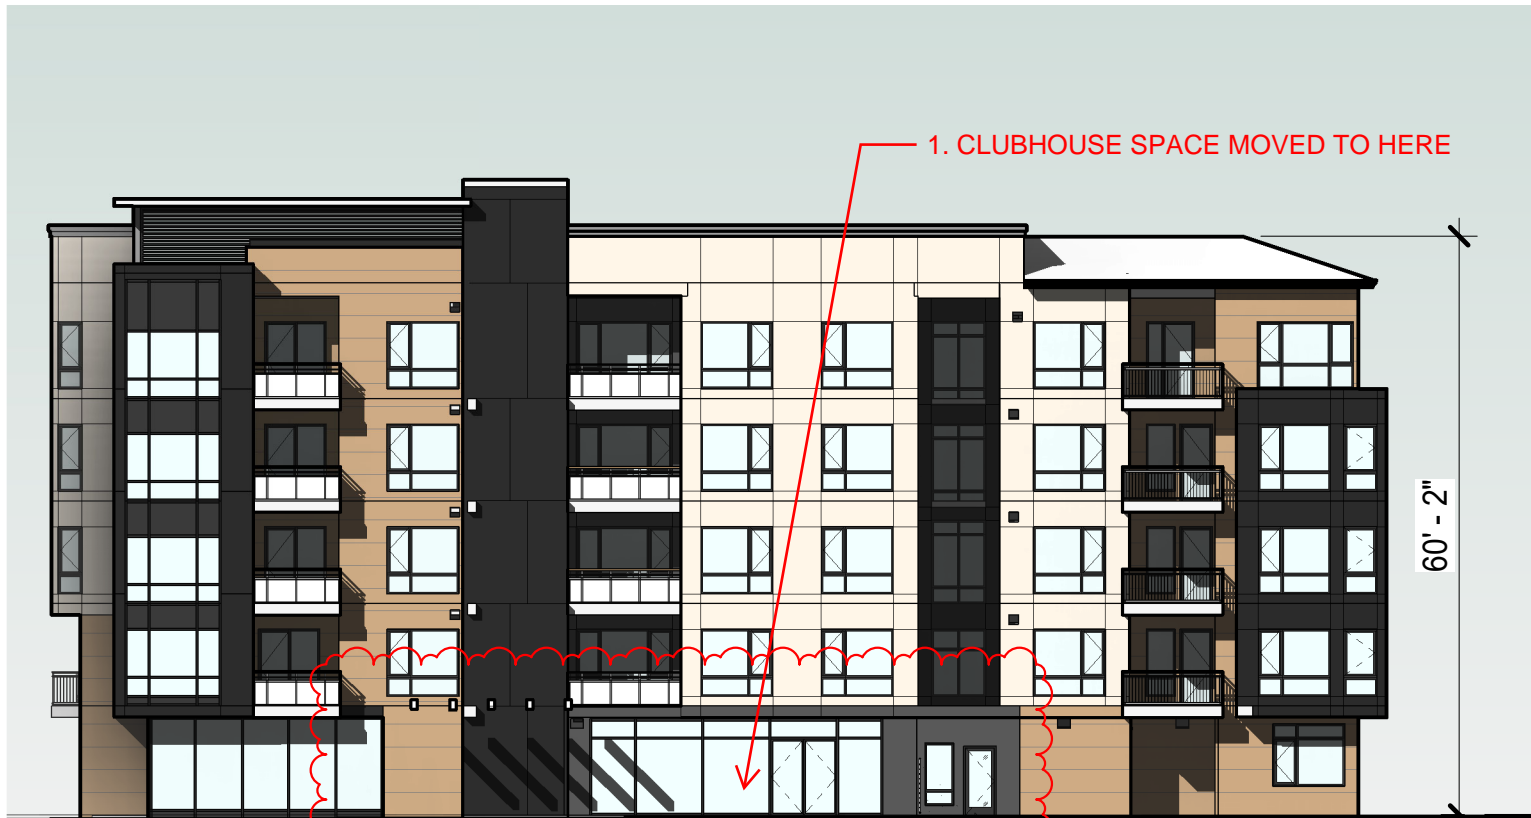


06.12.20 BUILDING B - EAST ELEVATION

Note: No material or color changes are proposed

BDE ARCHITECTURE

5150 EL CAMINO, LOS ALTOS, CA

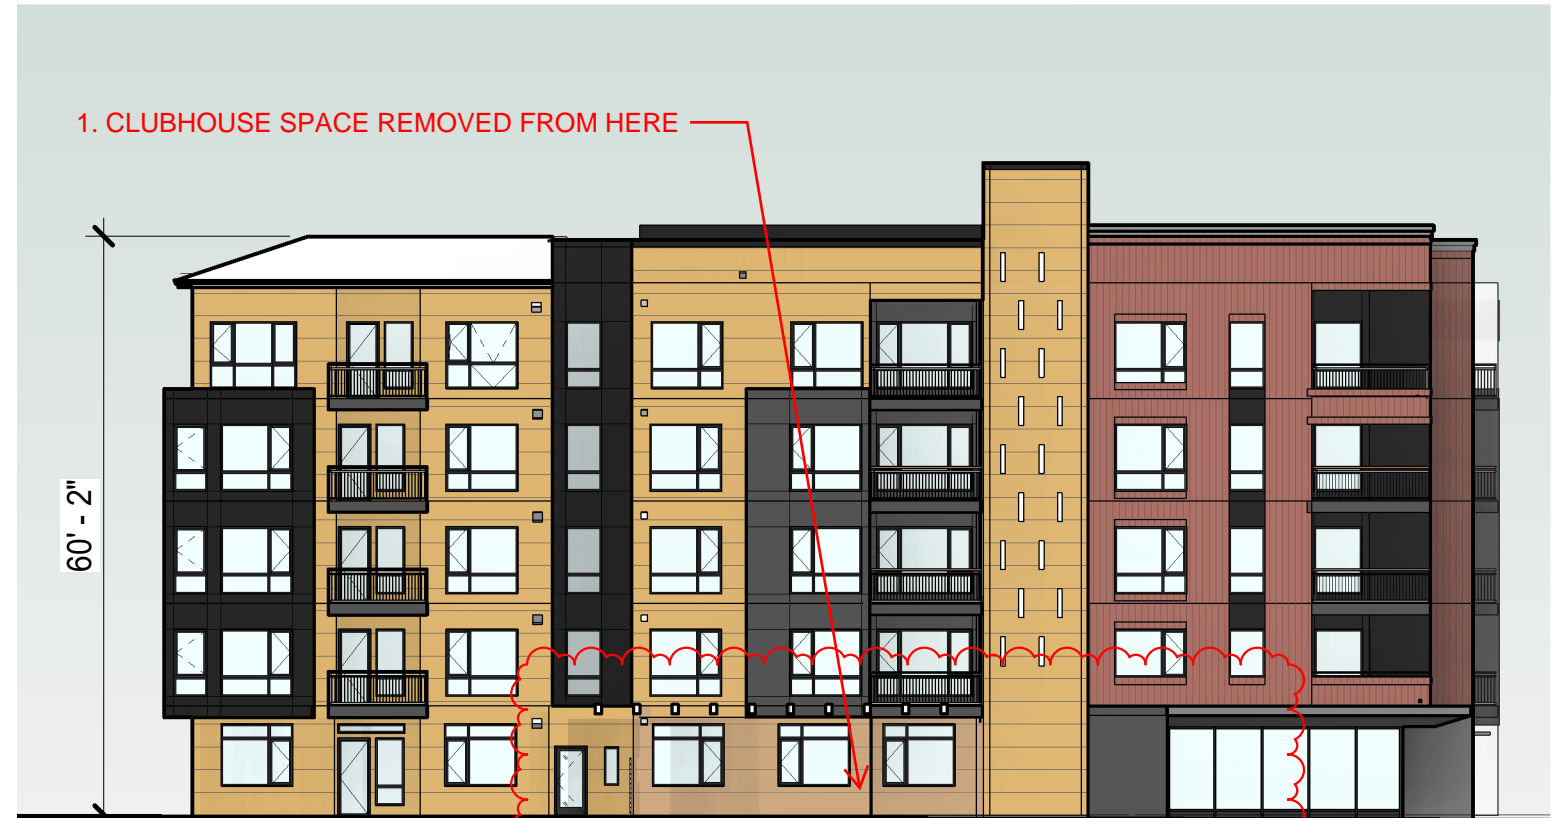

06.12.20 BUILDING A - WEST ELEVATION

Note: No material or color changes are proposed

06.12.20 ELEVATIONS EXHIBIT

BEFORE AND AFTER SOUTH ELEVATION



11.20.19 NORTH ELEVATION RENDERING



2. CHANGE IN WALL
ADJUSTED FOR
STRUCTURAL
REASONS

2. CHANGE IN WALL
ADJUSTED FOR
STRUCTURAL
REASONS

06.12.20 NORTH ELEVATION
Note: No material or color changes are proposed