


FRONT ELEVATIONS

1/4" = 1'-0"

ALL EXISTING WINDOWS IN ORIGINAL HOUSE TO BE REPLACED WITH "LIKE AND KIND WOOD WINDOWS" TO REPLICATE THE LOOK AND FEEL OF THE ORIGINAL WINDOWS.

WINDOW REPLACEMENT TO BE MARVIN WOOD CLAD PER "URBAN PROGRAMMERS" REPORT DATED MARCH 28, 2018.

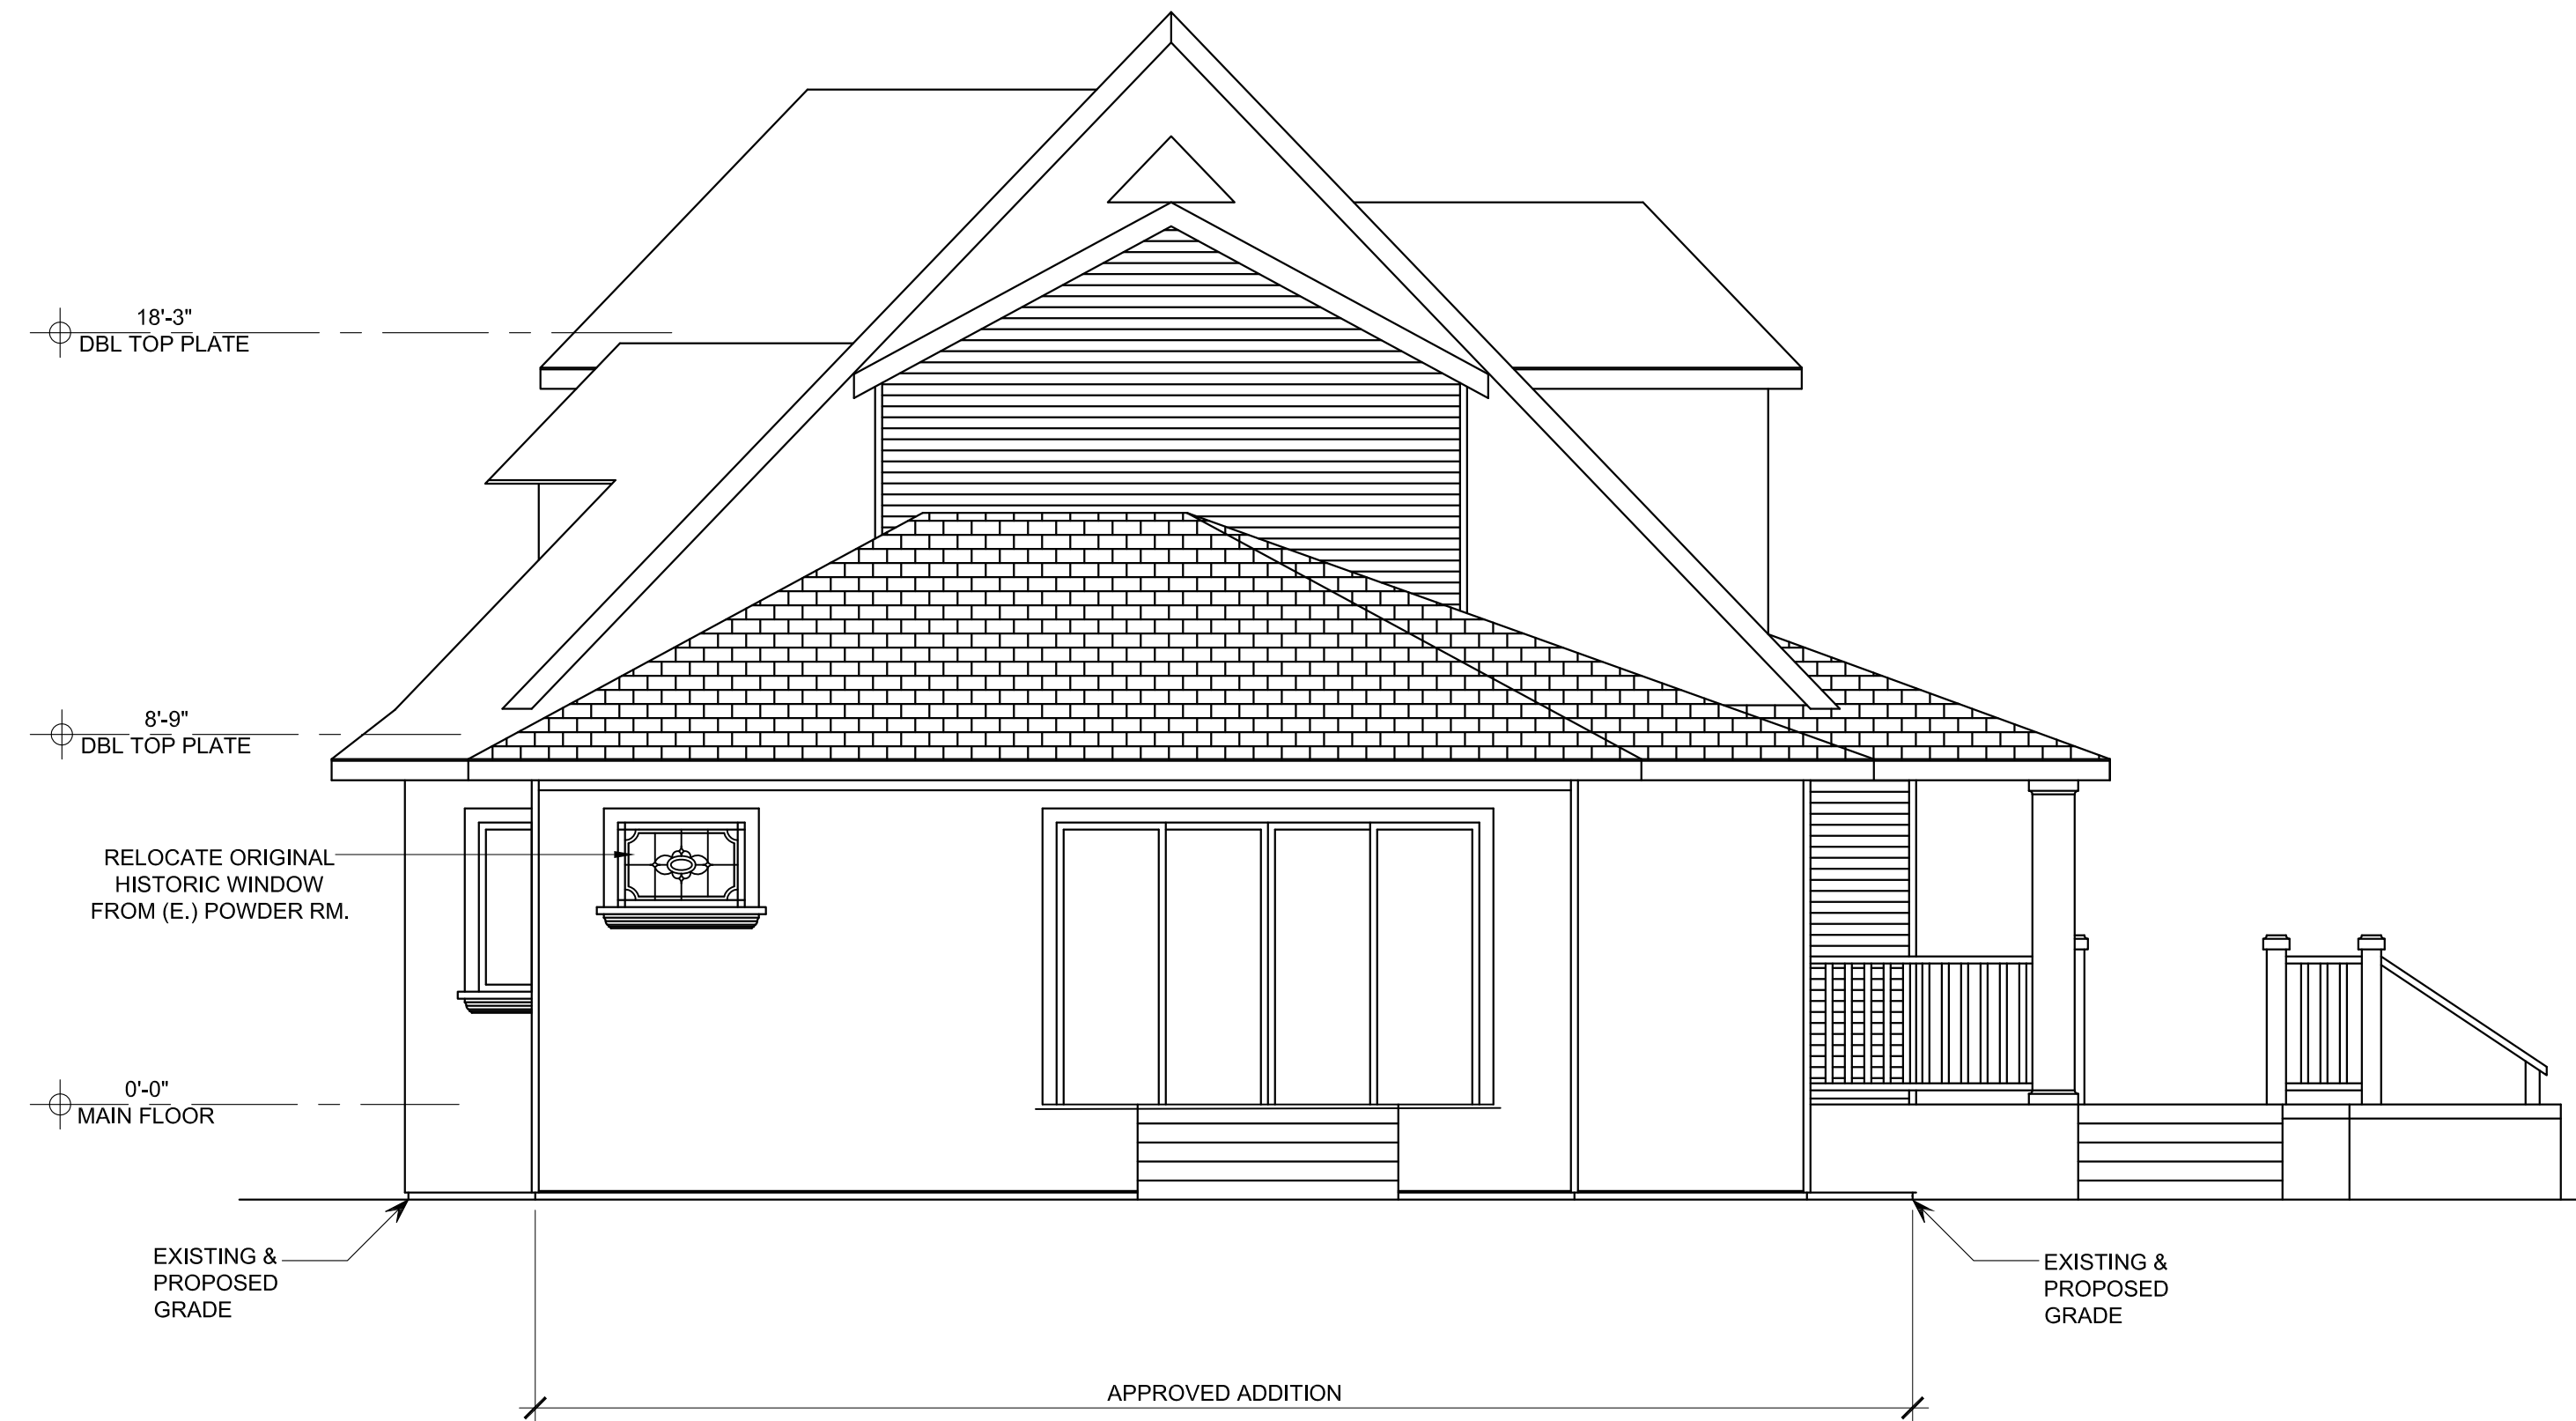

REAR ELEVATIONS

1/4" = 1'-0"

REVISIONS

- - CITY PLAN CHECK

NOTE
 * THIS DRAWING, AND THE DETAILS, DESIGNS, PLANS AND SPECIFICATIONS, ARE THE PROPERTY OF CHAPMAN DESIGN ASSOCIATES AND DEVELOPED FOR USE ON THE PROJECT AND SITE SPECIFICALLY IDENTIFIED HEREON. ANY REPRODUCTION OR REUSE OF THIS DRAWING WITHOUT THE WRITTEN CONSENT OF CHAPMAN DESIGN ASSOCIATES IS PROHIBITED. © 2018 CHAPMAN DESIGN ASSOCIATES

NO.	DESCRIPTION	DATE

CLIENT/JOB NO. _____
 WALKER RESIDENCE
 980 COVINGTON RD., LOS ALTOS, CA 94024
 PHONE NO. (650) 965-0315

**CHAPMAN
 DESIGN
 ASSOCIATES**
 620 S. EL MONTE AVENUE
 LOS ALTOS, CA 94022 (650) 941-6890


SHEET

A-11



LEFT ELEVATIONS

1/4" = 1'-0"

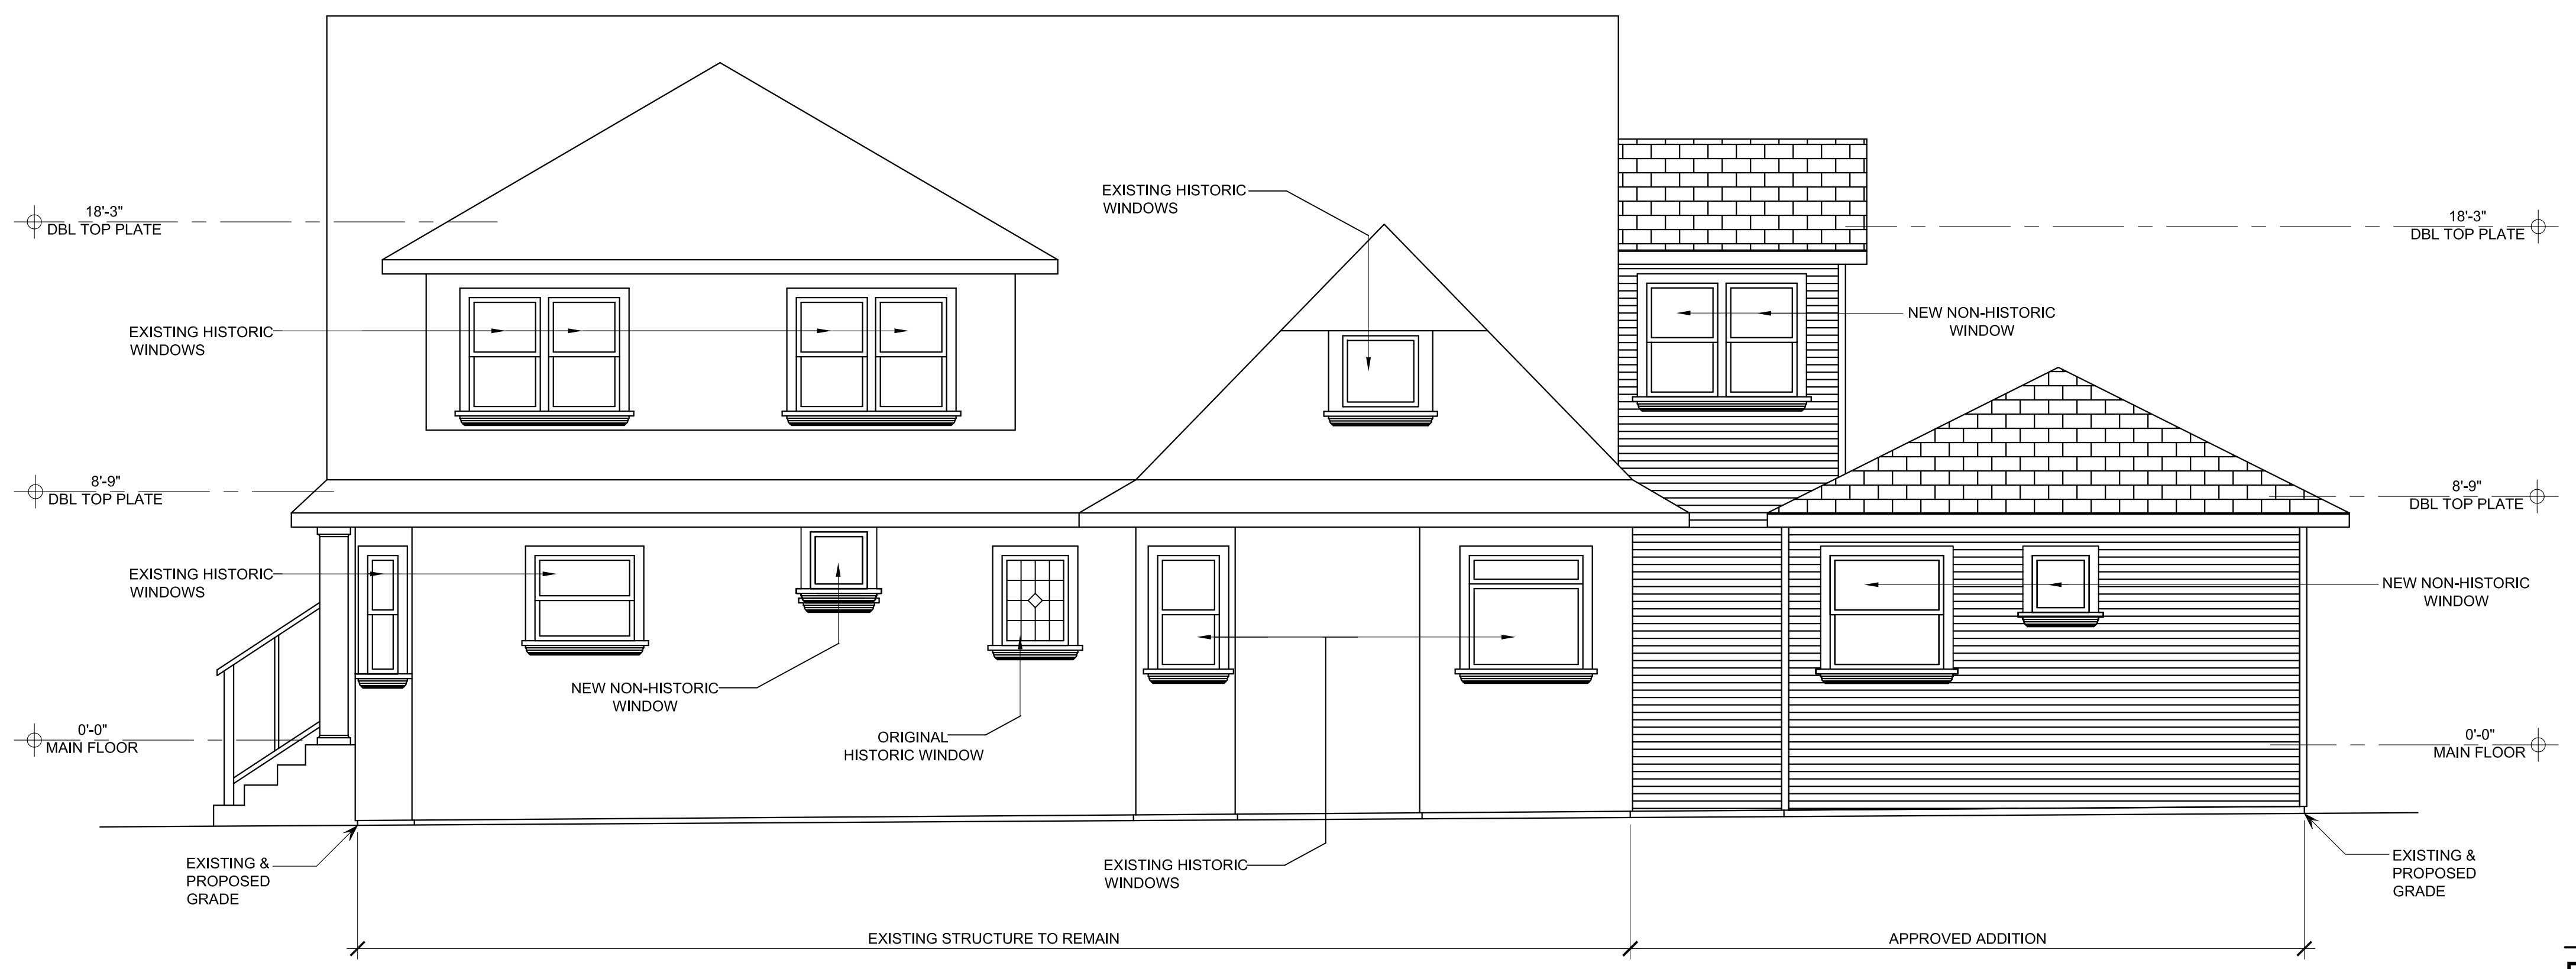

RIGHT ELEVATIONS

1/4" = 1'-0"

REVISIONS

- - CITY PLAN CHECK

NOTE
 * THE DRAWING HAS THE LOCAL AGENCIES IN AN AND SPECIFICATIONS CONTAINED WITHIN ARE THE PROPERTY OF CHAPMAN DESIGN ASSOCIATES AND DEVELOPED FOR USE IN CONNECTION WITH THE PROJECT. NO PART OF THIS DRAWING OR ANY INFORMATION CONTAINED HEREIN IS TO BE REPRODUCED OR TRANSMITTED IN ANY FORM OR BY ANY MEANS, ELECTRONIC OR MECHANICAL, WITHOUT THE WRITTEN CONSENT OF CHAPMAN DESIGN ASSOCIATES. THIS DRAWING IS NOT TO BE USED FOR OTHER PURPOSES WITHOUT THE WRITTEN CONSENT OF CHAPMAN DESIGN ASSOCIATES.


NO.	DESCRIPTION	DATE
1	SUBMITTED FOR DESIGN REVIEW	

CLIENT JOB NO. _____
WALKER RESIDENCE
 980 COVINGTON RD., LOS ALTOS, CA 94024
 PHONE NO. (650) 965-0315

**CHAPMAN
 DESIGN
 ASSOCIATES**
 620 S. EL MONTE AVENUE
 LOS ALTOS, CA 94022 (650) 941-6890


SHEET

A-12

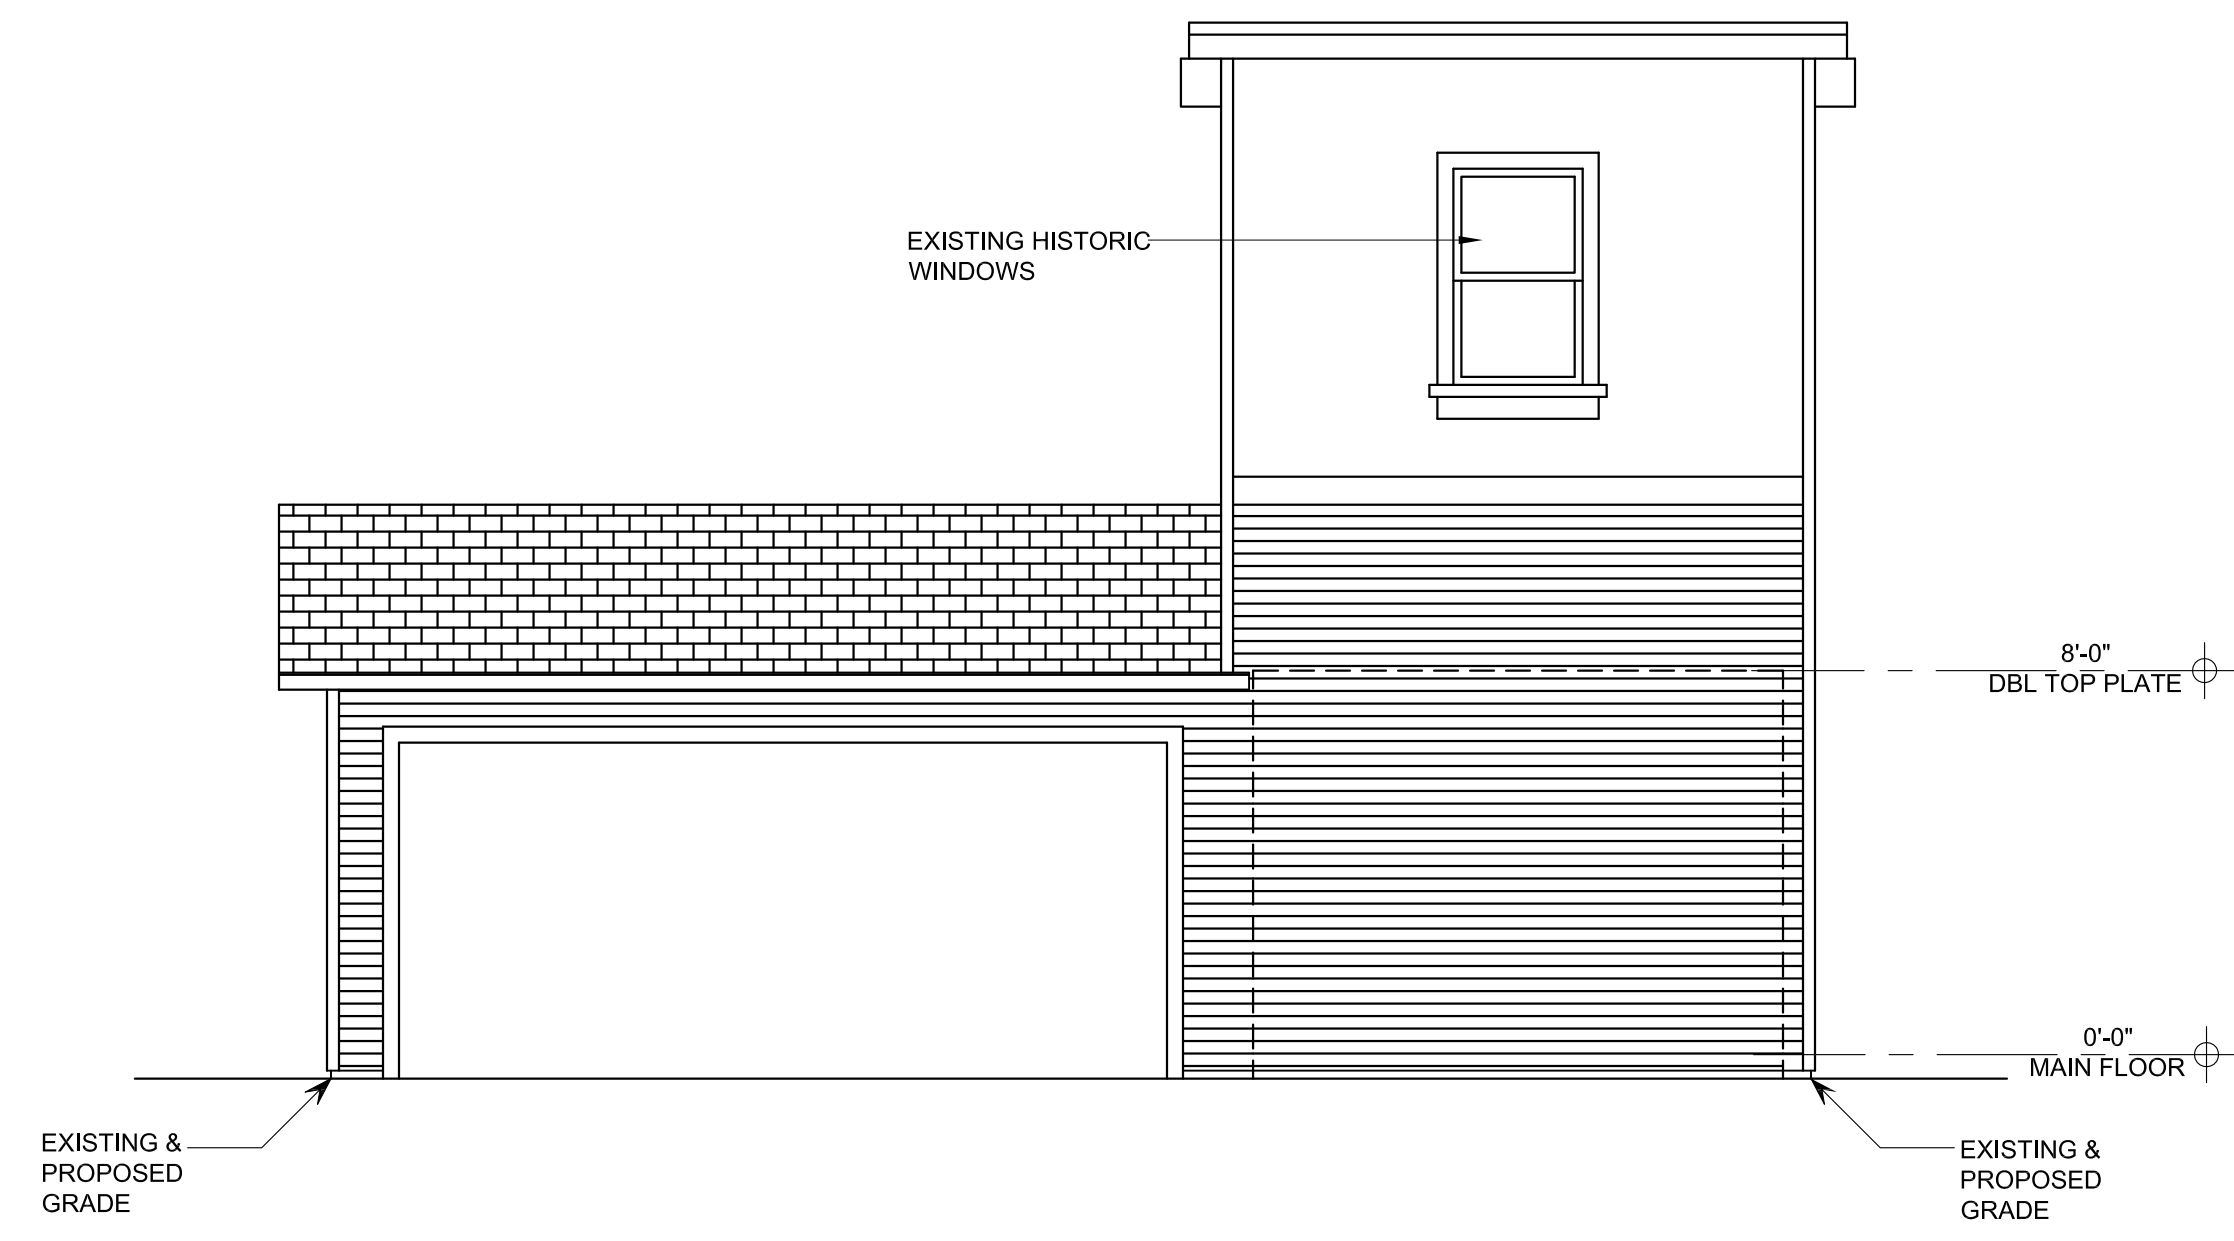


FRONT ELEVATIONS

1/4" = 1'-0"

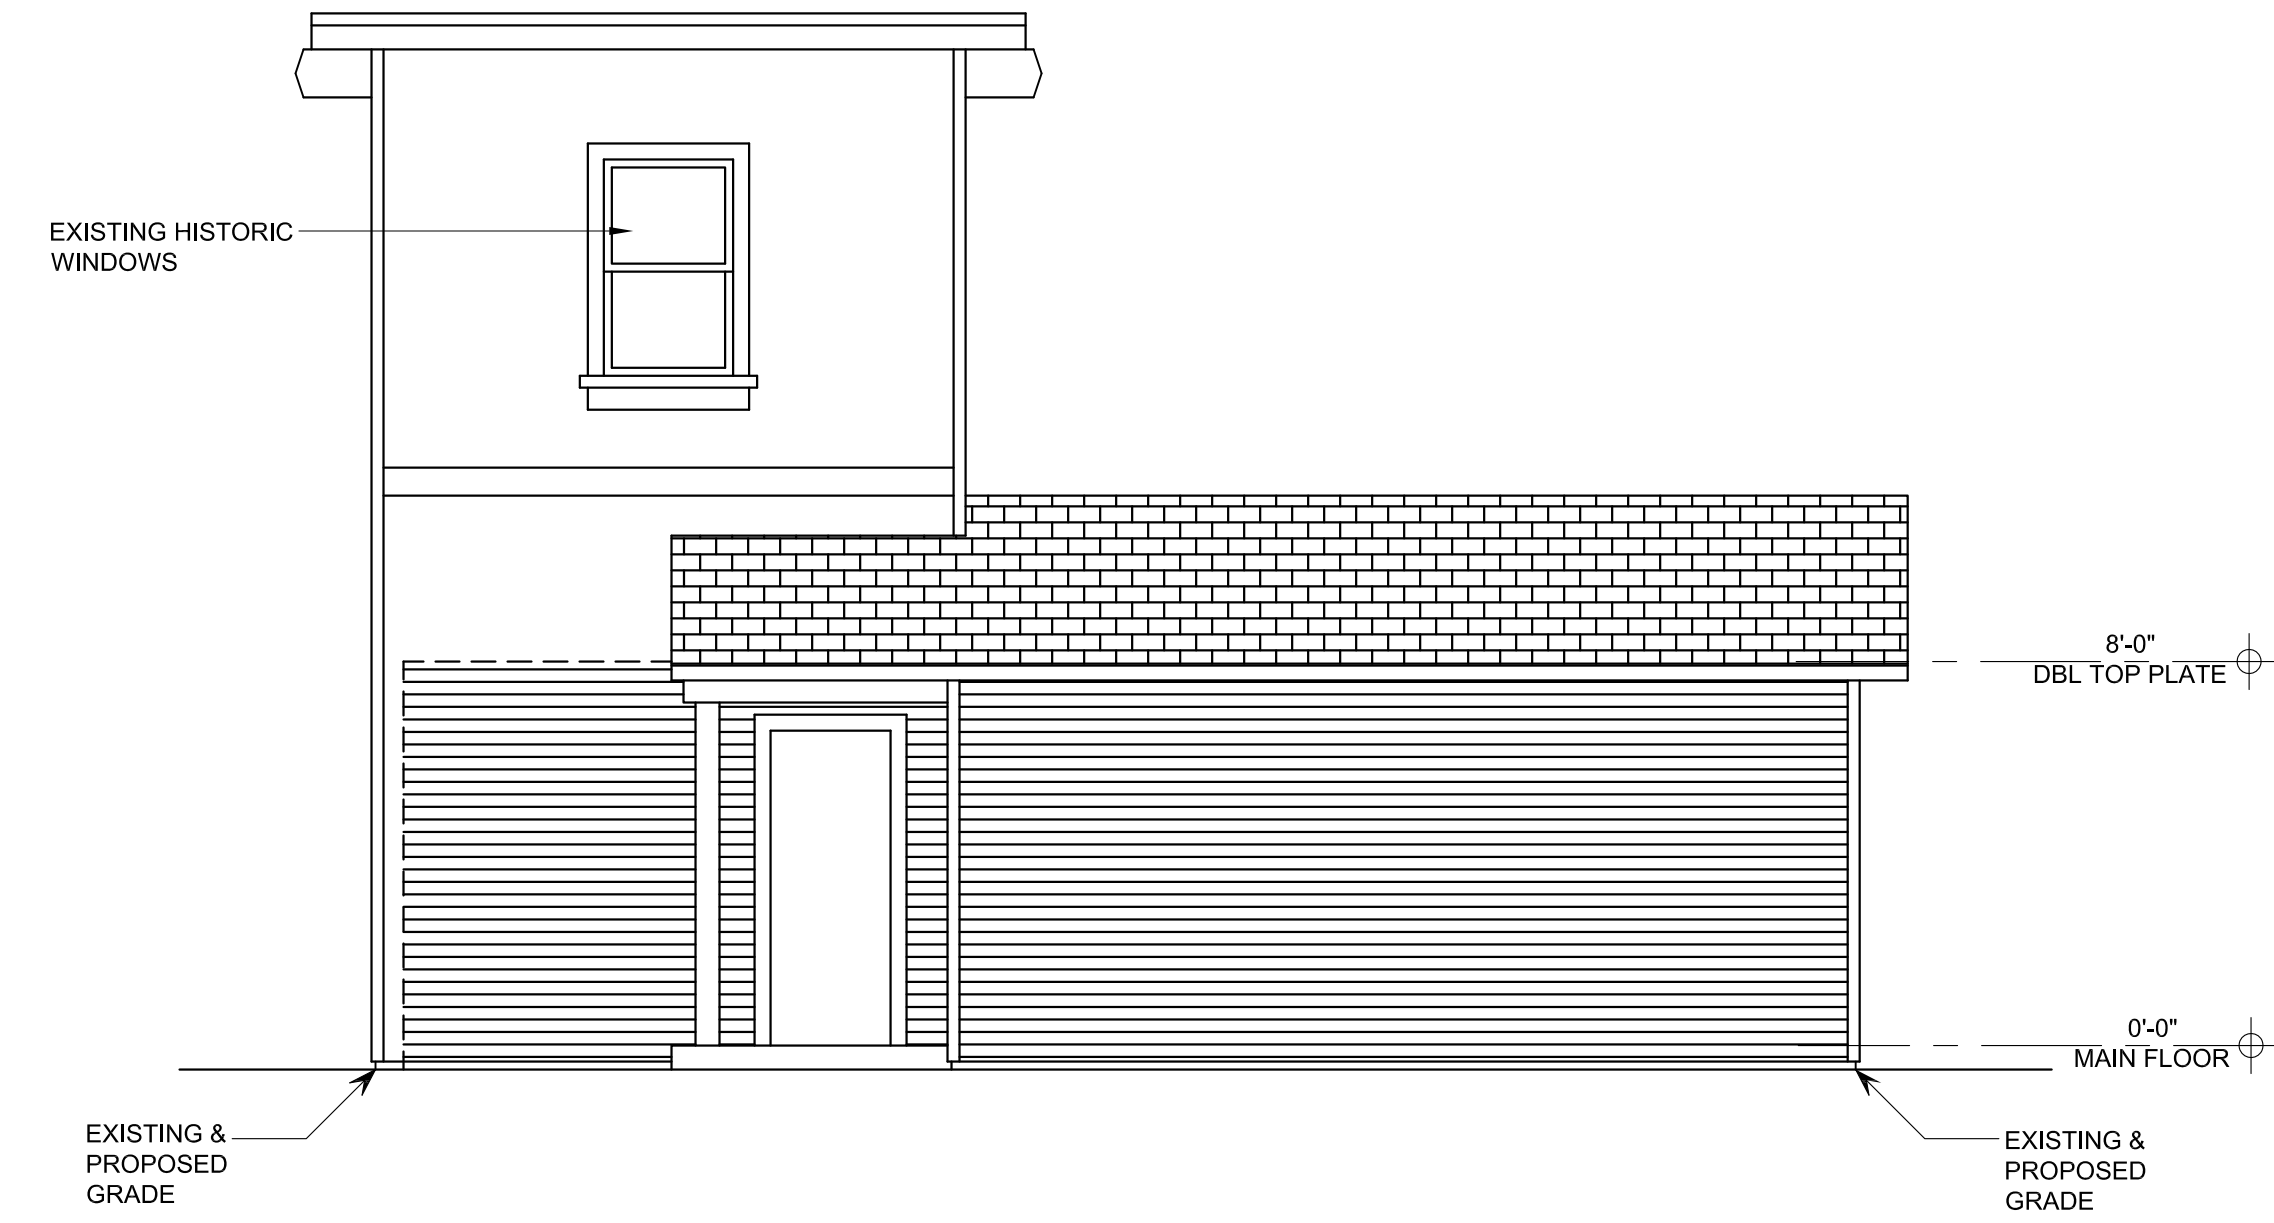


REAR ELEVATIONS

1/4" = 1'-0"

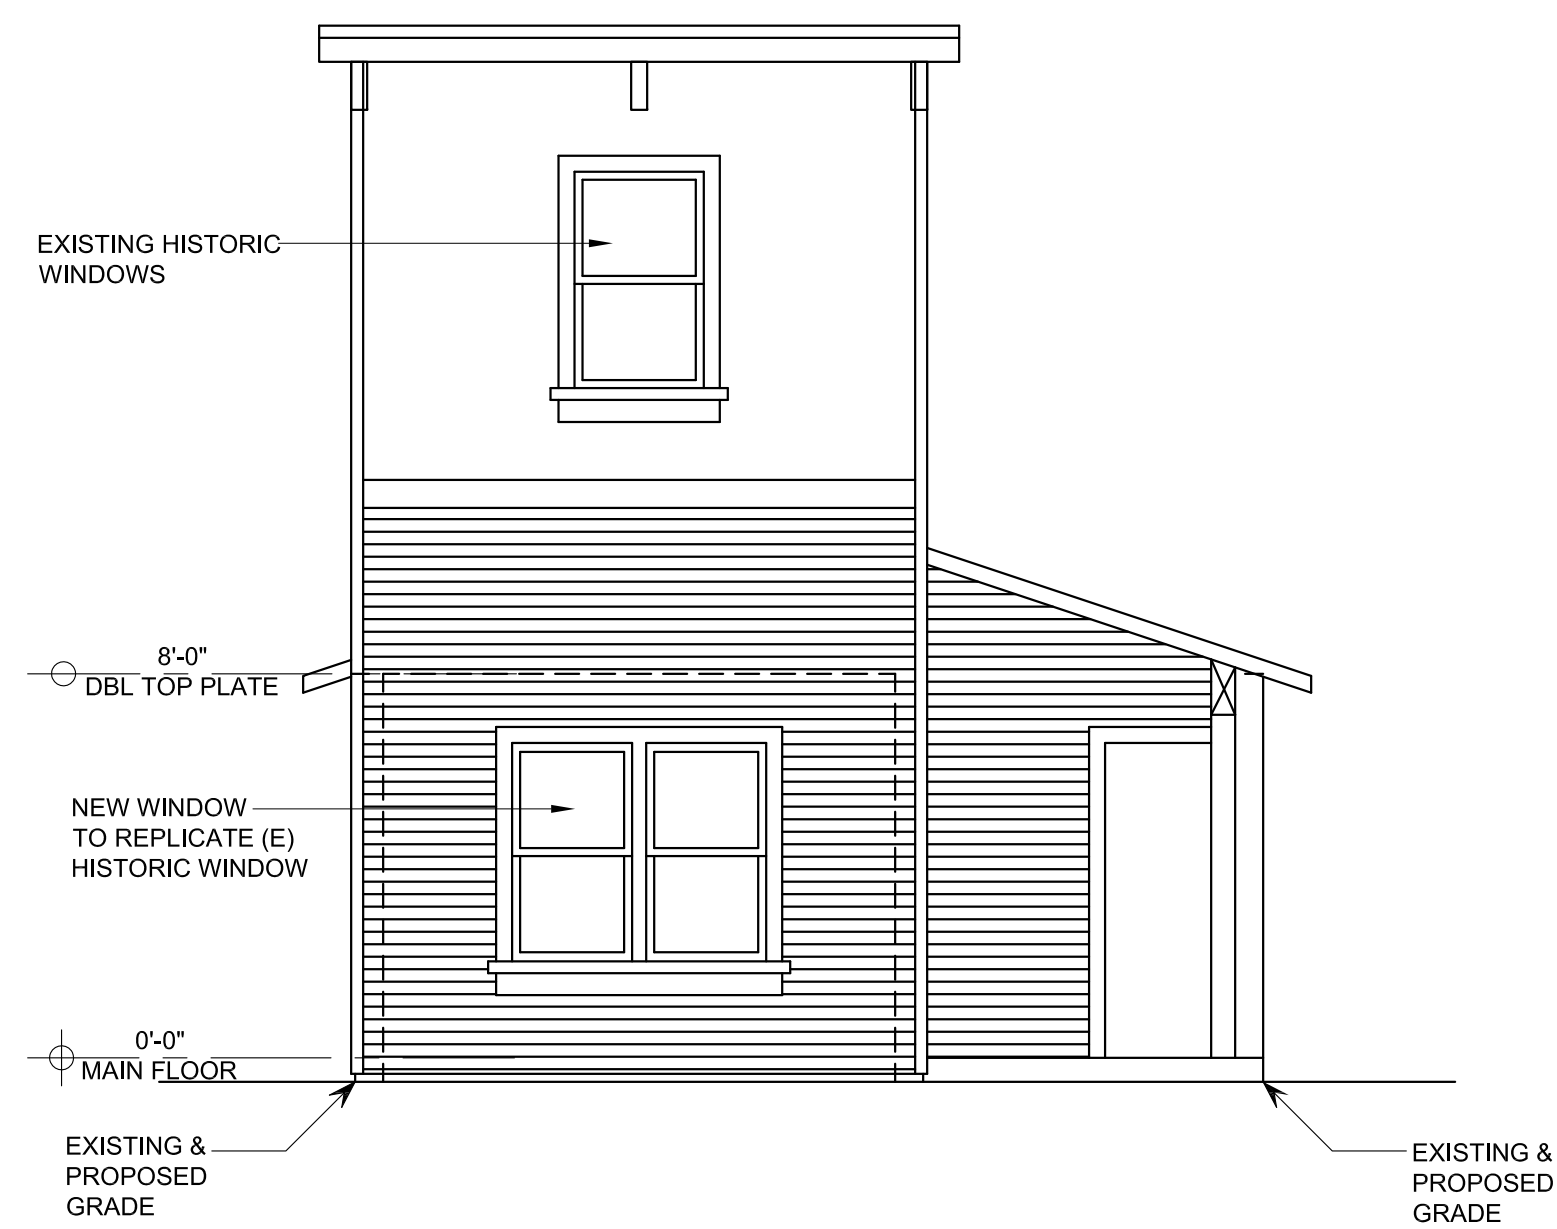

RIGHT ELEVATIONS

1/4" = 1'-0"

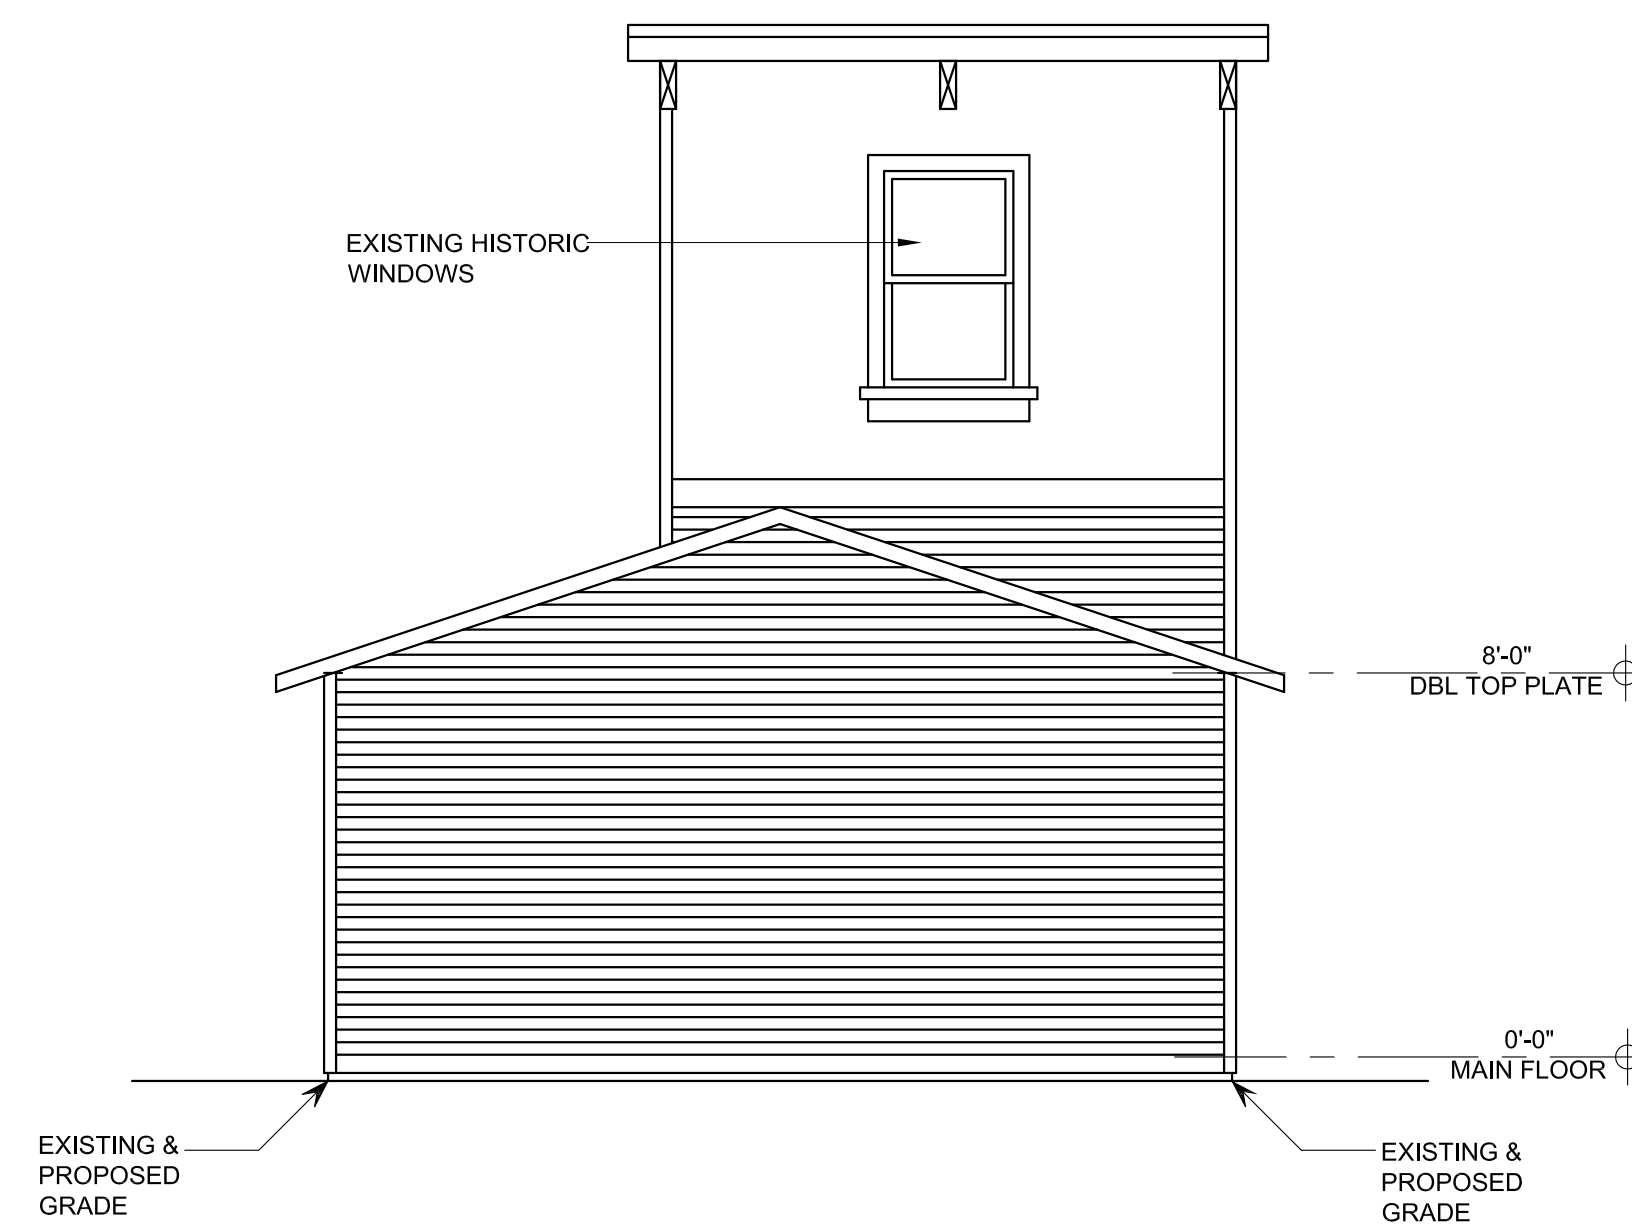

RIGHT ELEVATIONS

1/4" = 1'-0"

REVISIONS

- - CITY PLAN CHECK

NOTE
 * THE DRAWINGS AND THE REVISIONS THEREIN, PLANS AND SPECIFICATIONS CONTAINED WITHIN ARE THE PROPERTY OF CHAPMAN DESIGN ASSOCIATES AND DEVELOPED FOR USE ONLY IN CONNECTION WITH THE PROJECT AND SITE SPECIFICALLY ATTACHED. NO PART OF THIS DRAWING OR ANY PART OF THIS DRAWING IS NOT TO BE REPRODUCED OR USED FOR OTHER PURPOSES WITHOUT THE WRITTEN CONSENT OF CDA © CDA

...	SUBMITTED FOR DESIGN REVIEW

CLIENT JOB NO. _____

WALKER RESIDENCE

980 COVINGTON RD., LOS ALTOS, CA 94024
 PHONE NO. (650) 965-0315

CHAPMAN DESIGN ASSOCIATES
 620 S. EL MONTE AVENUE
 LOS ALTOS, CA 94022 (650) 941-6890

SHEET

A-13