


**EXISTING CROSS SECTION - FACING EAST
JARDIN DRIVE**
SCALE: NOT TO SCALE

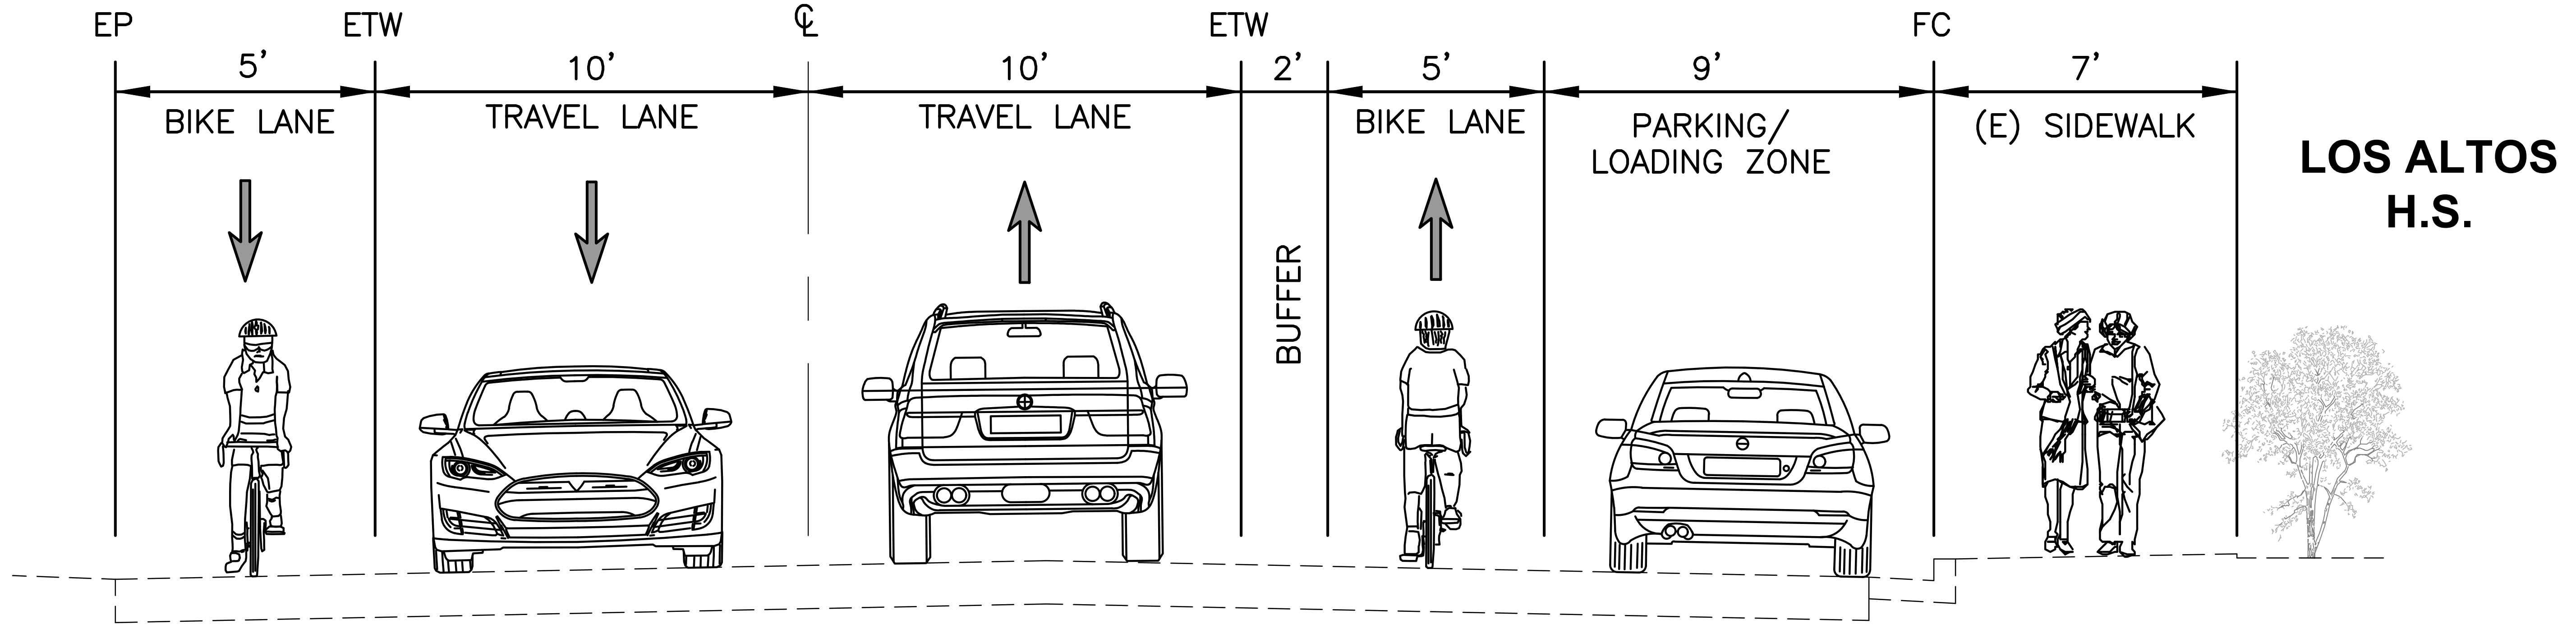

**RECOMMENDED PLAN
JARDIN DRIVE PROPOSED CROSS SECTION - FACING EAST
(VALENCIA DRIVE TO ALICIA WAY)**
SCALE: NOT TO SCALE

REVISIONS					
No.					
LOS ALTOS COMPLETE STREETS JARDIN DRIVE - STREET CROSS SECTION RECOMMENDED PLAN					CALIFORNIA
					SANTA CLARA COUNTY
					LOS ALTOS
ENGINEERING SERVICES DEPARTMENT	DRAWN	CHECKED	APPROVED	DATE	SCALE
Drawing Number:					
4 OF 5					